


| Revision | Date       | Drawn | Approved | Notes           |
|----------|------------|-------|----------|-----------------|
| H        | 12.05.2020 | JAS   | PW       | PLANNING UPDATE |
| I        | 24.05.2020 | JAS   | PW       | PARKING UPDATE  |
| J        | 24.07.2020 | TY    | PW       | S96A CURVE      |

— Site Boundary

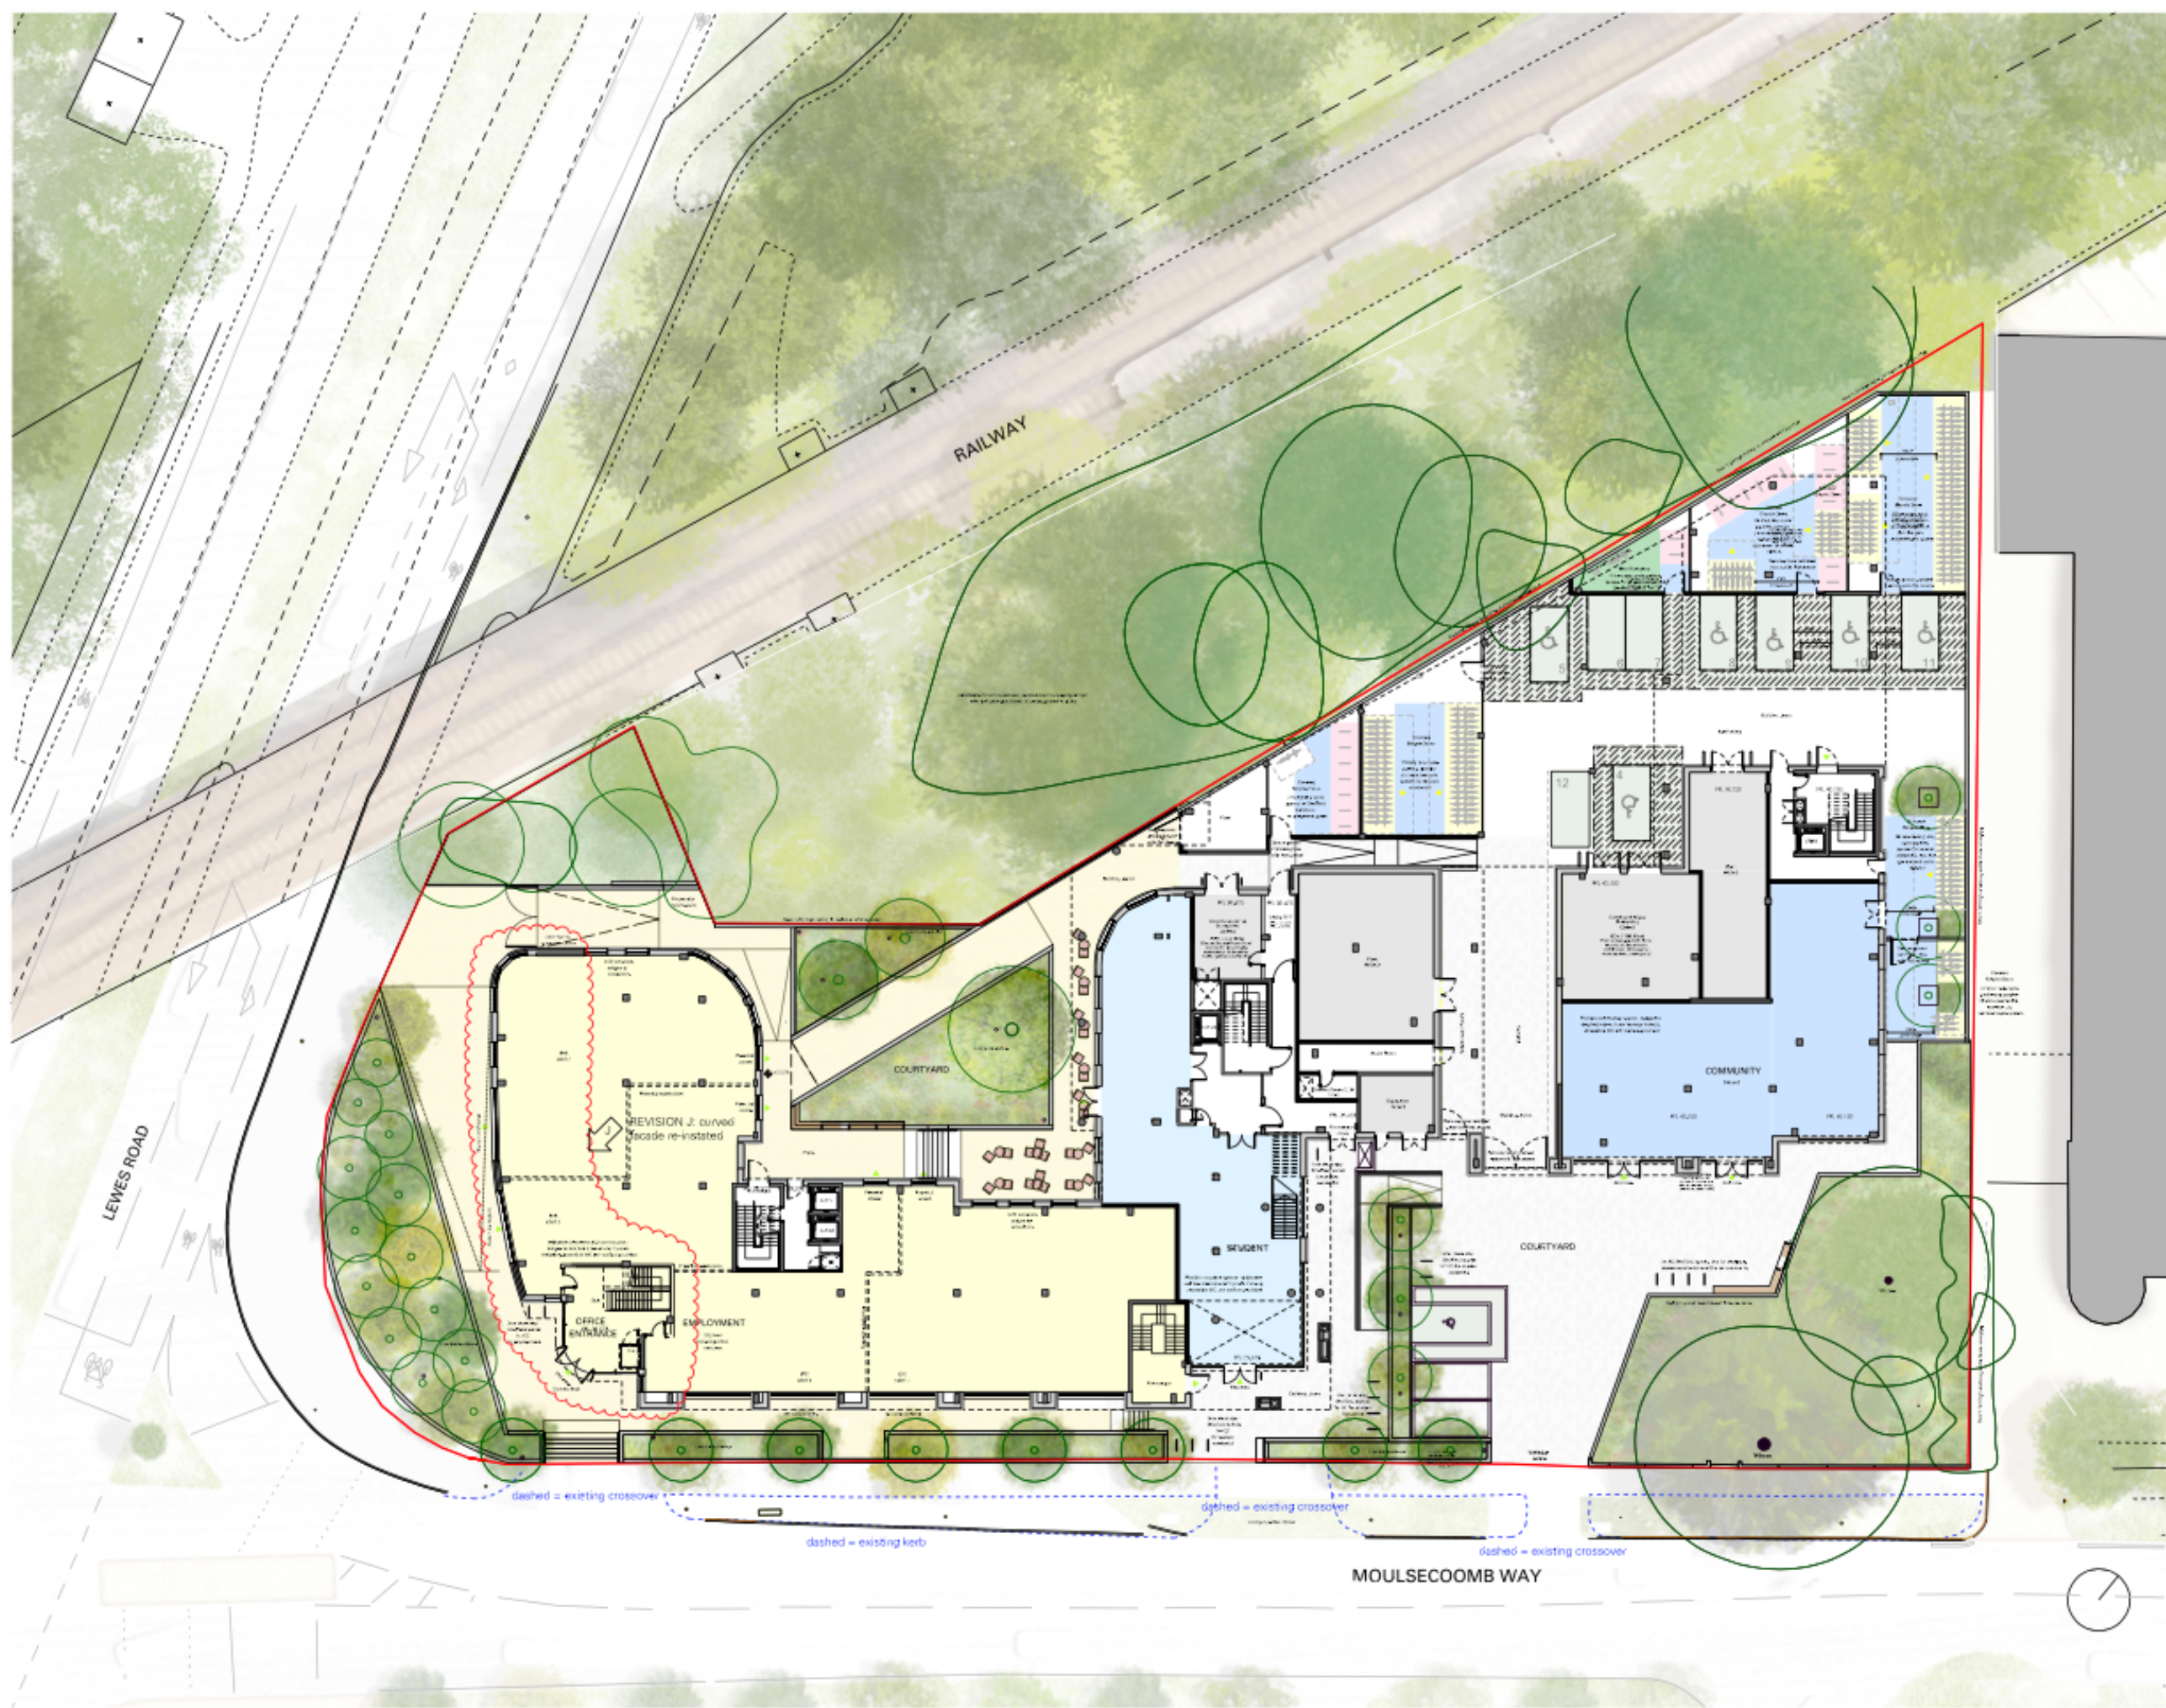

**Planning**

Detailed layout drawing

Project: Moulsecomb Way, Brighton, BN2 4PB  
 Client: McLaren

Drawing

Ground Floor Plan in Context

Scale  
 1:200 @ A1, 1:400 @ A3  
 Drawing no. / Revision  
 425 PL 004 J

Do not scale. Use figured dimensions only.  
Confirm all dimensions on site

© Waind Gohil + Potter Architects 2016



| Revision | Date       | Drawn | Approved | Note            |
|----------|------------|-------|----------|-----------------|
| K        | 27.04.2020 | TY    | AH       | WINDOWS         |
| L        | 12.05.2020 | JAS   | AH       | PLANNING UPDATE |
| M        | 24.07.2020 | TY    | AH       | SDESA CURVE     |

— Site Boundary



**Planning**

Detailed layout drawing

Project  
Moulsecomb Way, Brighton, BN2 4PB

Client



Drawing

429 PL 065 M

Scale  
1:200 @ A1, 1:400 @ A3

Drawing no. / Revision  
First Floor Plan in Context