
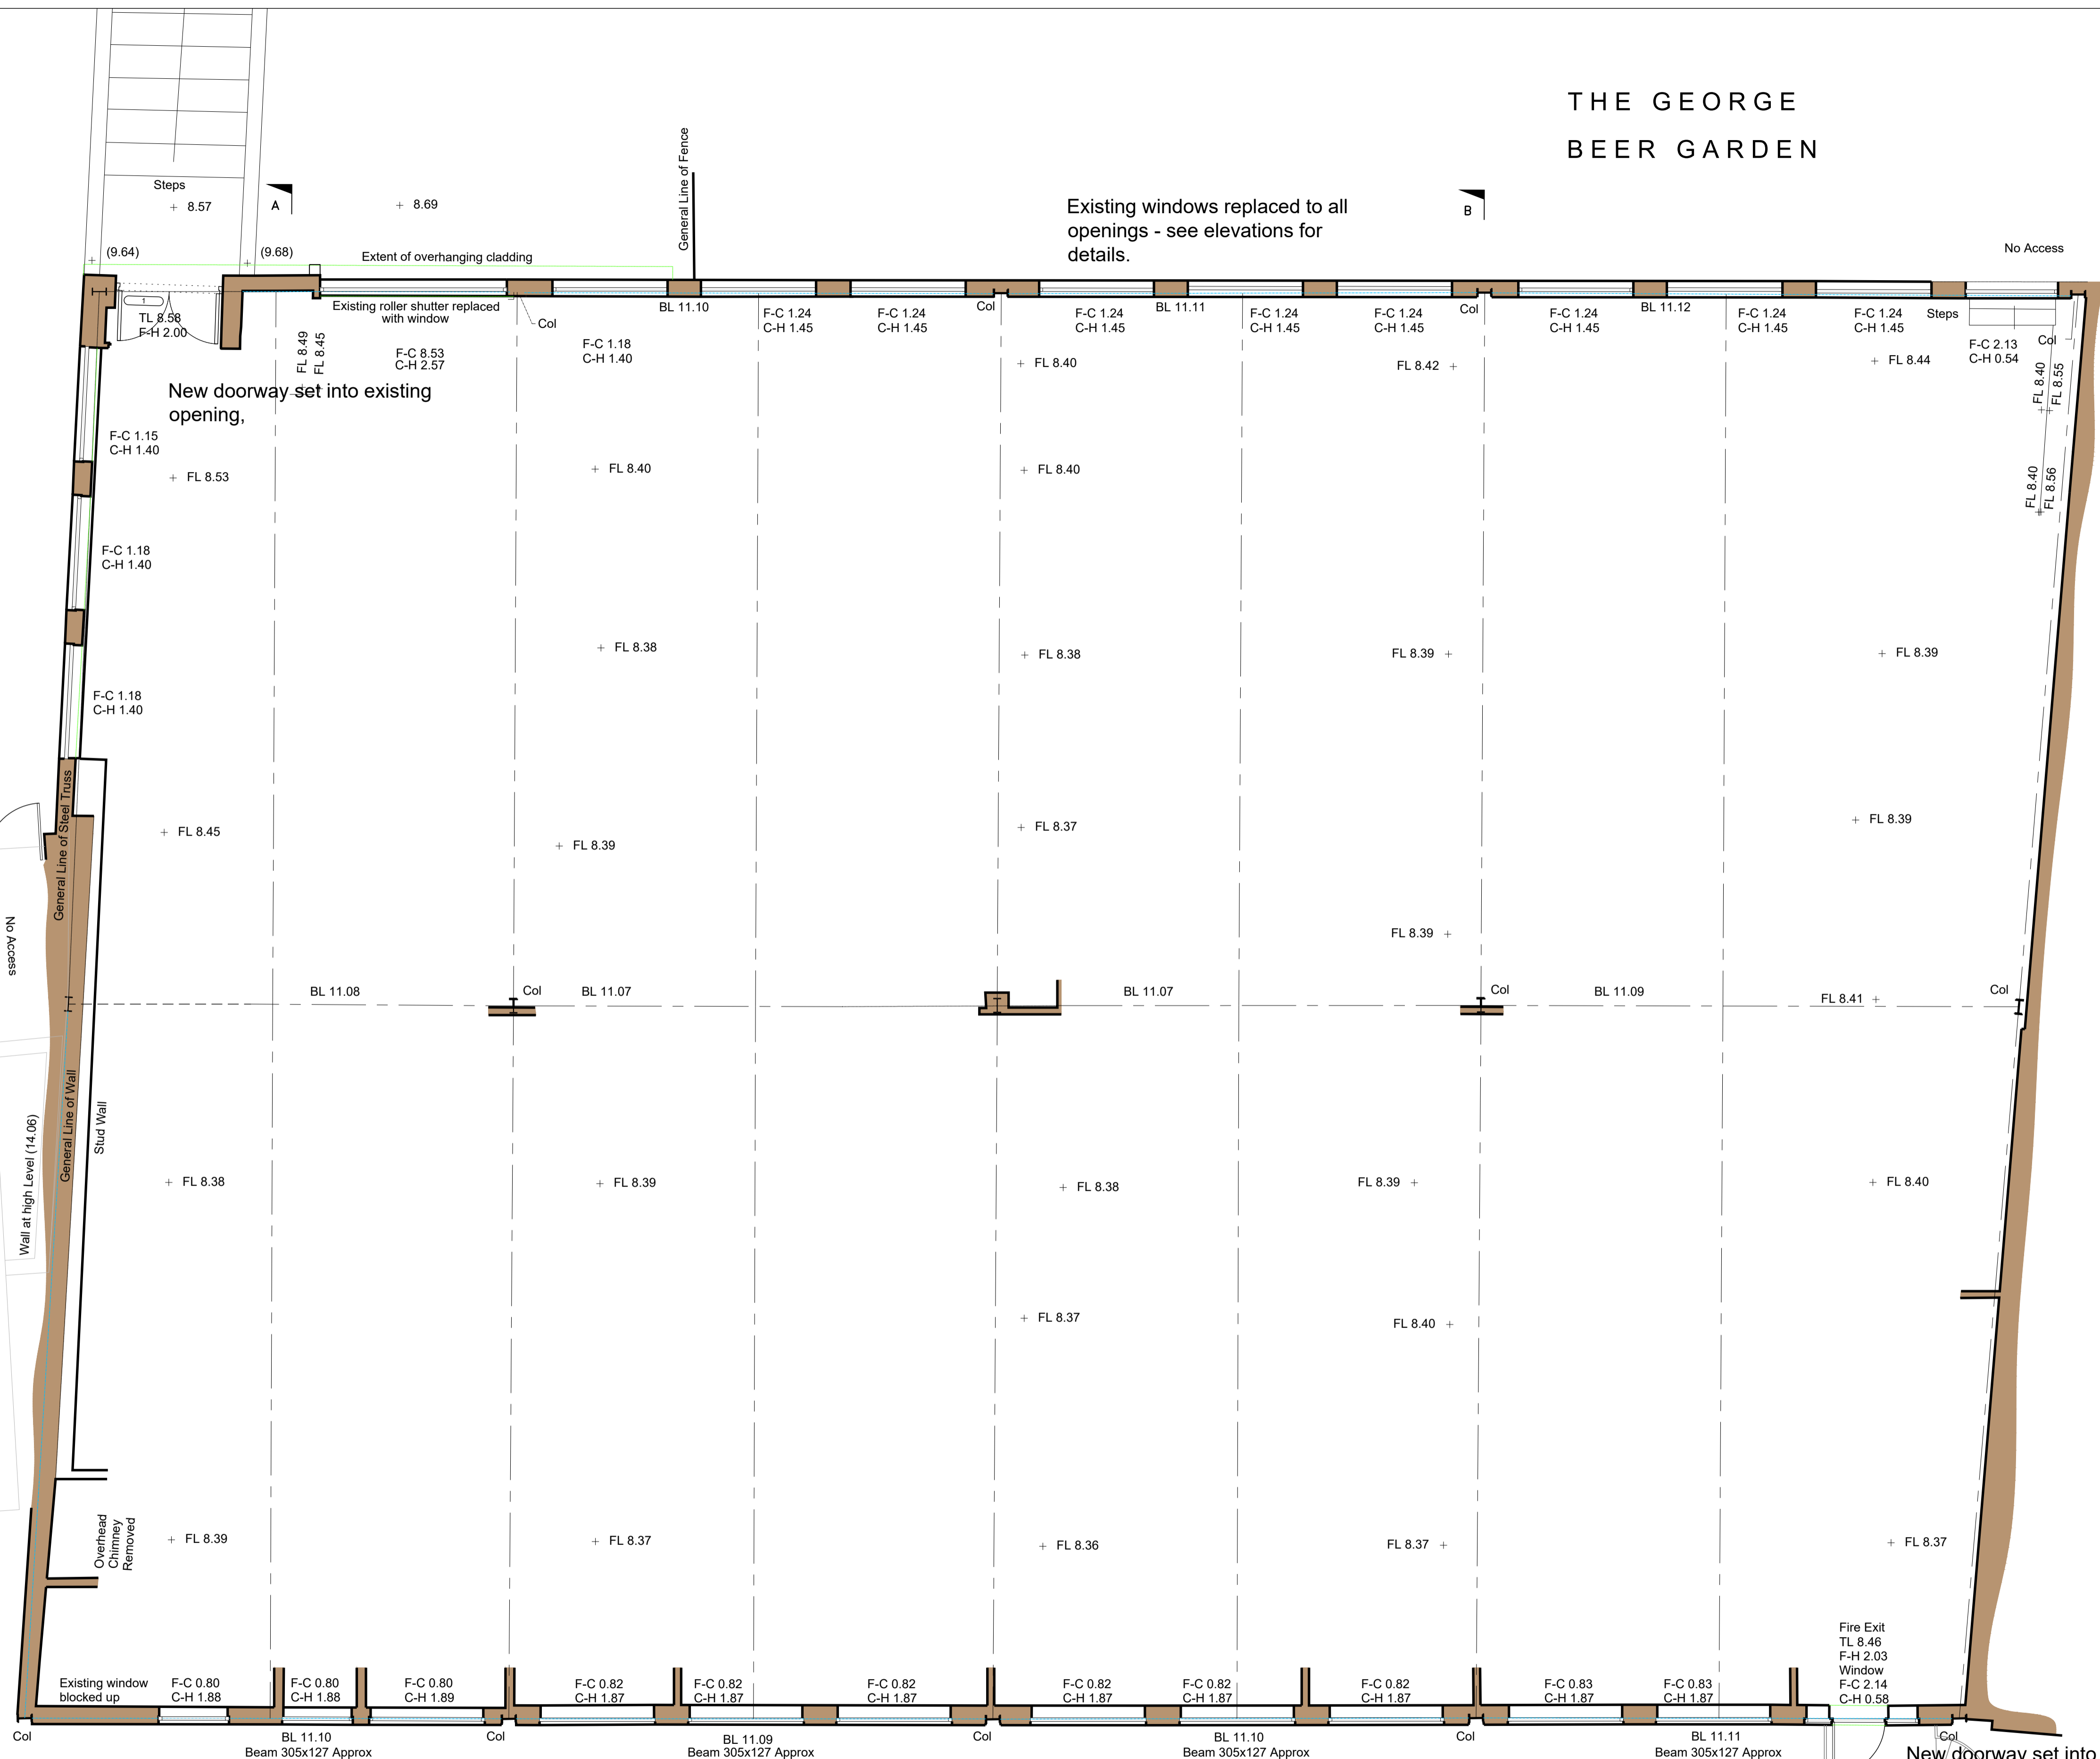


THE GEORGE
BEER GARDEN

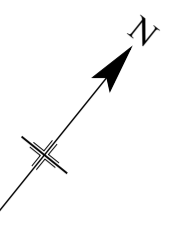

Existing windows replaced to all openings - see elevations for details.

New doorway set into existing opening,

New doorway set into existing opening.

Existing windows replaced to all openings - see elevations for details.

ROCK VILLA ROAD


16

PLEASE NOTE
FOR CONSTRUCTION PURPOSES USE ONLY FIGURED DIMENSIONS. THIS DRAWING MUST ALWAYS BE READ IN CONJUNCTION WITH ALL RELEVANT PROJECT DETAILS. ALL DIMENSIONS MUST BE CHECKED ON SITE PRIOR TO COMMENCEMENT. PLEASE REPORT ANY DISCREPANCY TO THE ARCHITECT OR CONTRACT ADMINISTRATOR.


Revisions
P1 DD.MM.YY ABC FIRST ISSUE

Drawing Proposed Floor Plan		Date Nov 19
Project/Client Teldis House, 29 Mount Ephraim, Tunbridge Wells Blue Pelican		Scale @ A1 1:50
Job reference 02319 005	Drawing number	Revision R1
Purpose of Issue Approval		


HMY
HazleMcCormackYoung LLP/Chartered Architects/
Leap House/ Frog Lane/ Tunbridge Wells/ Kent/
TN1 1Y7/ 01892 515311/ 01892 515285

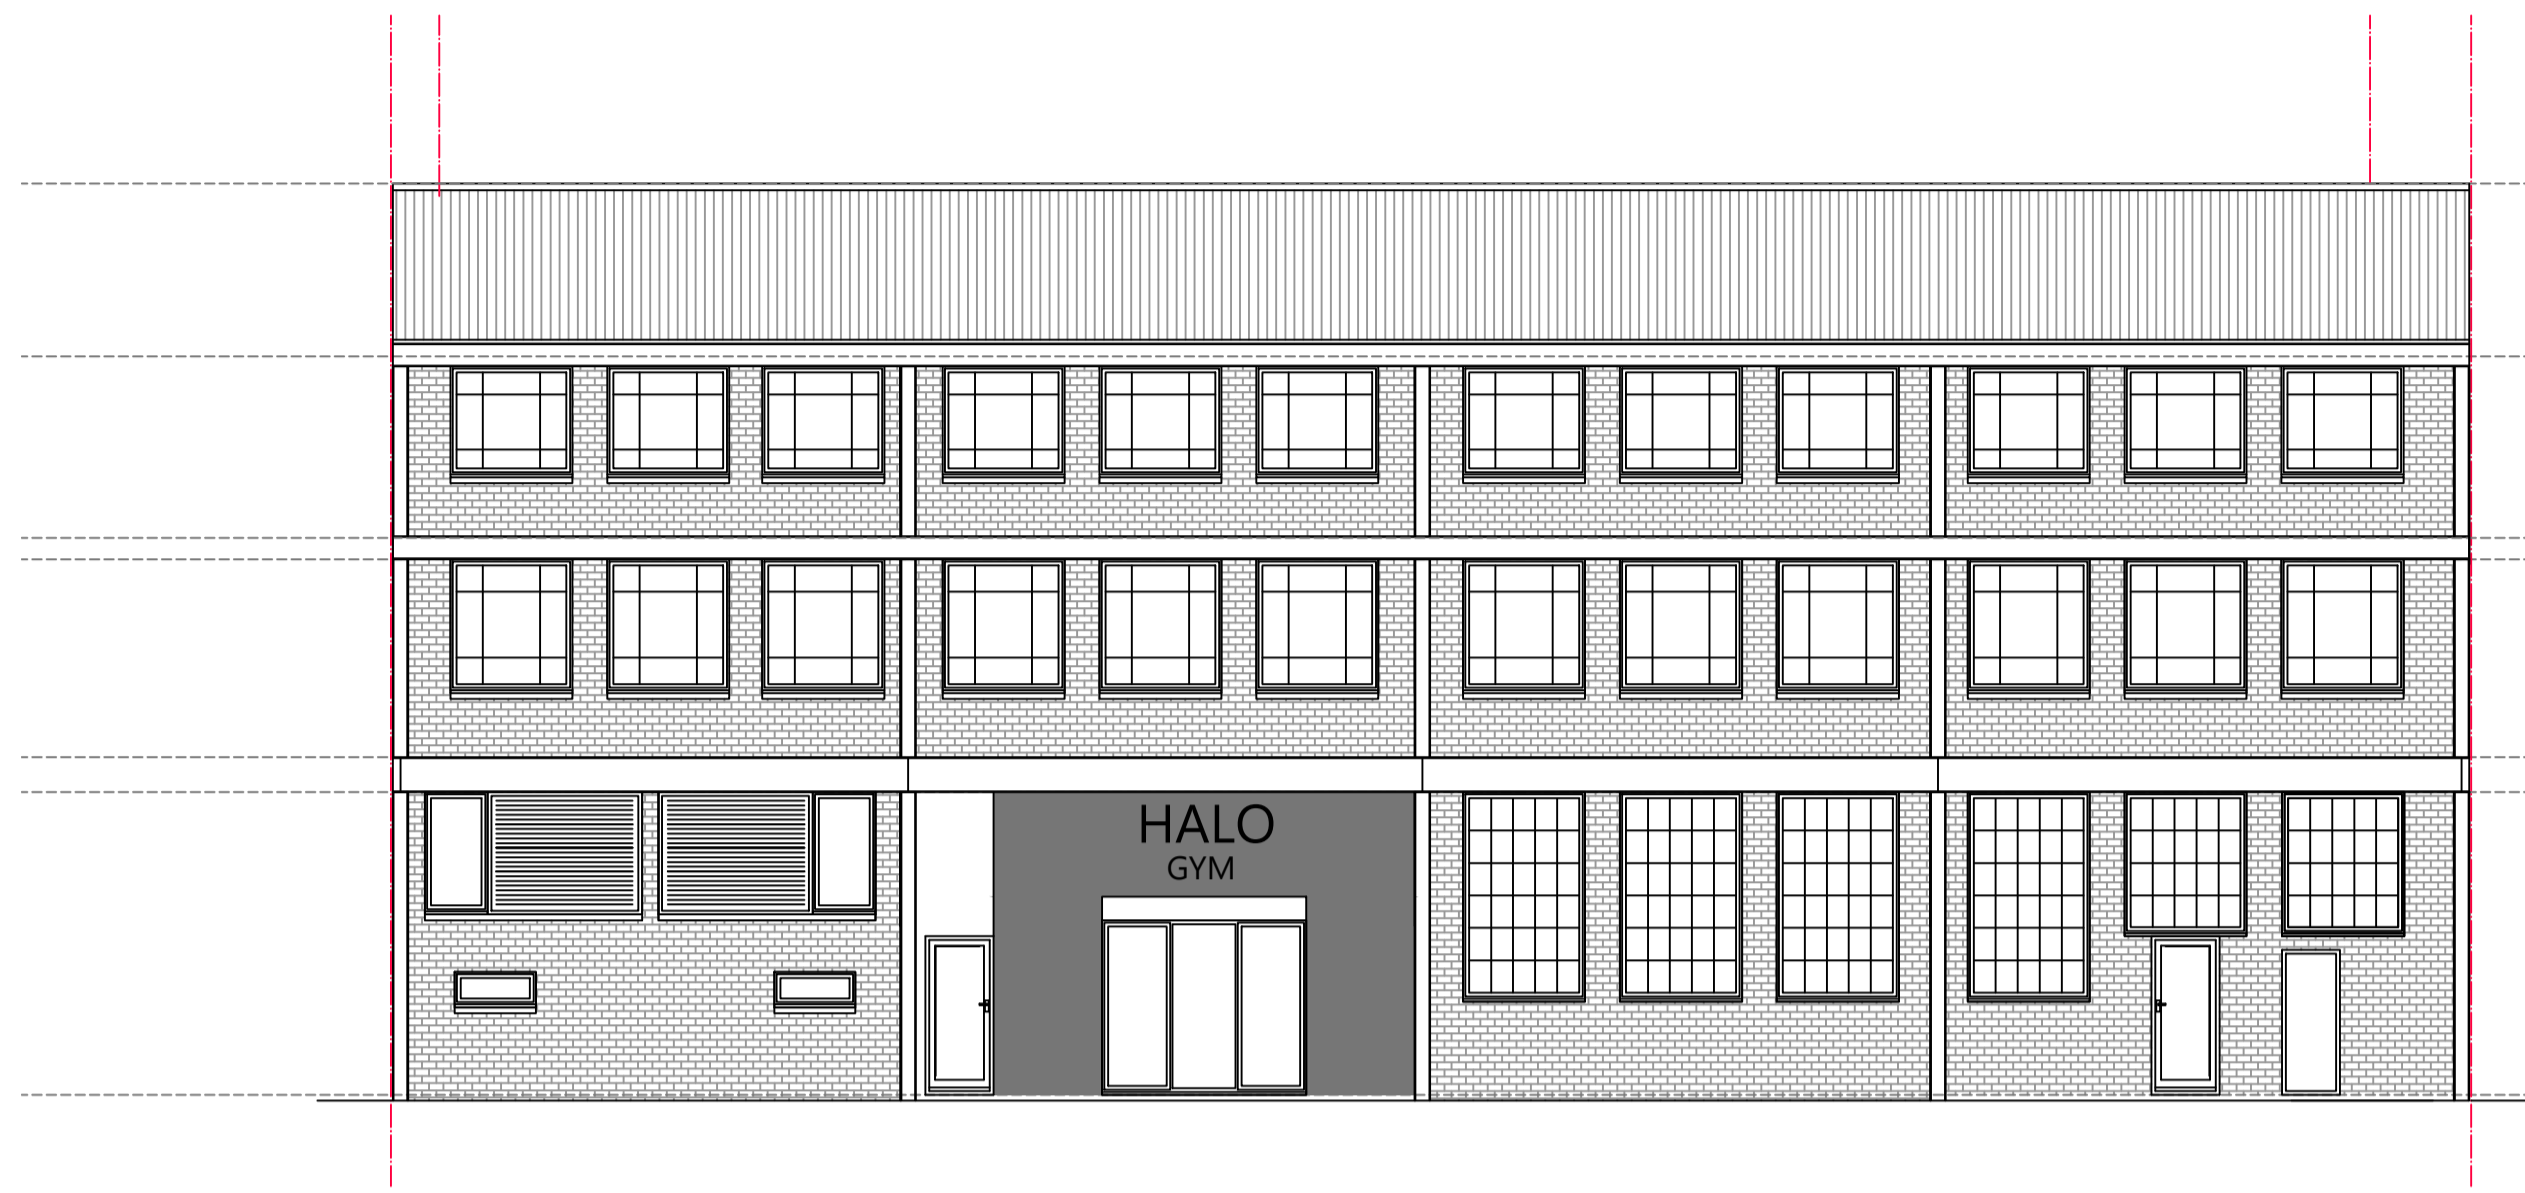


01 Proposed SE Elevation
Scale 1:100

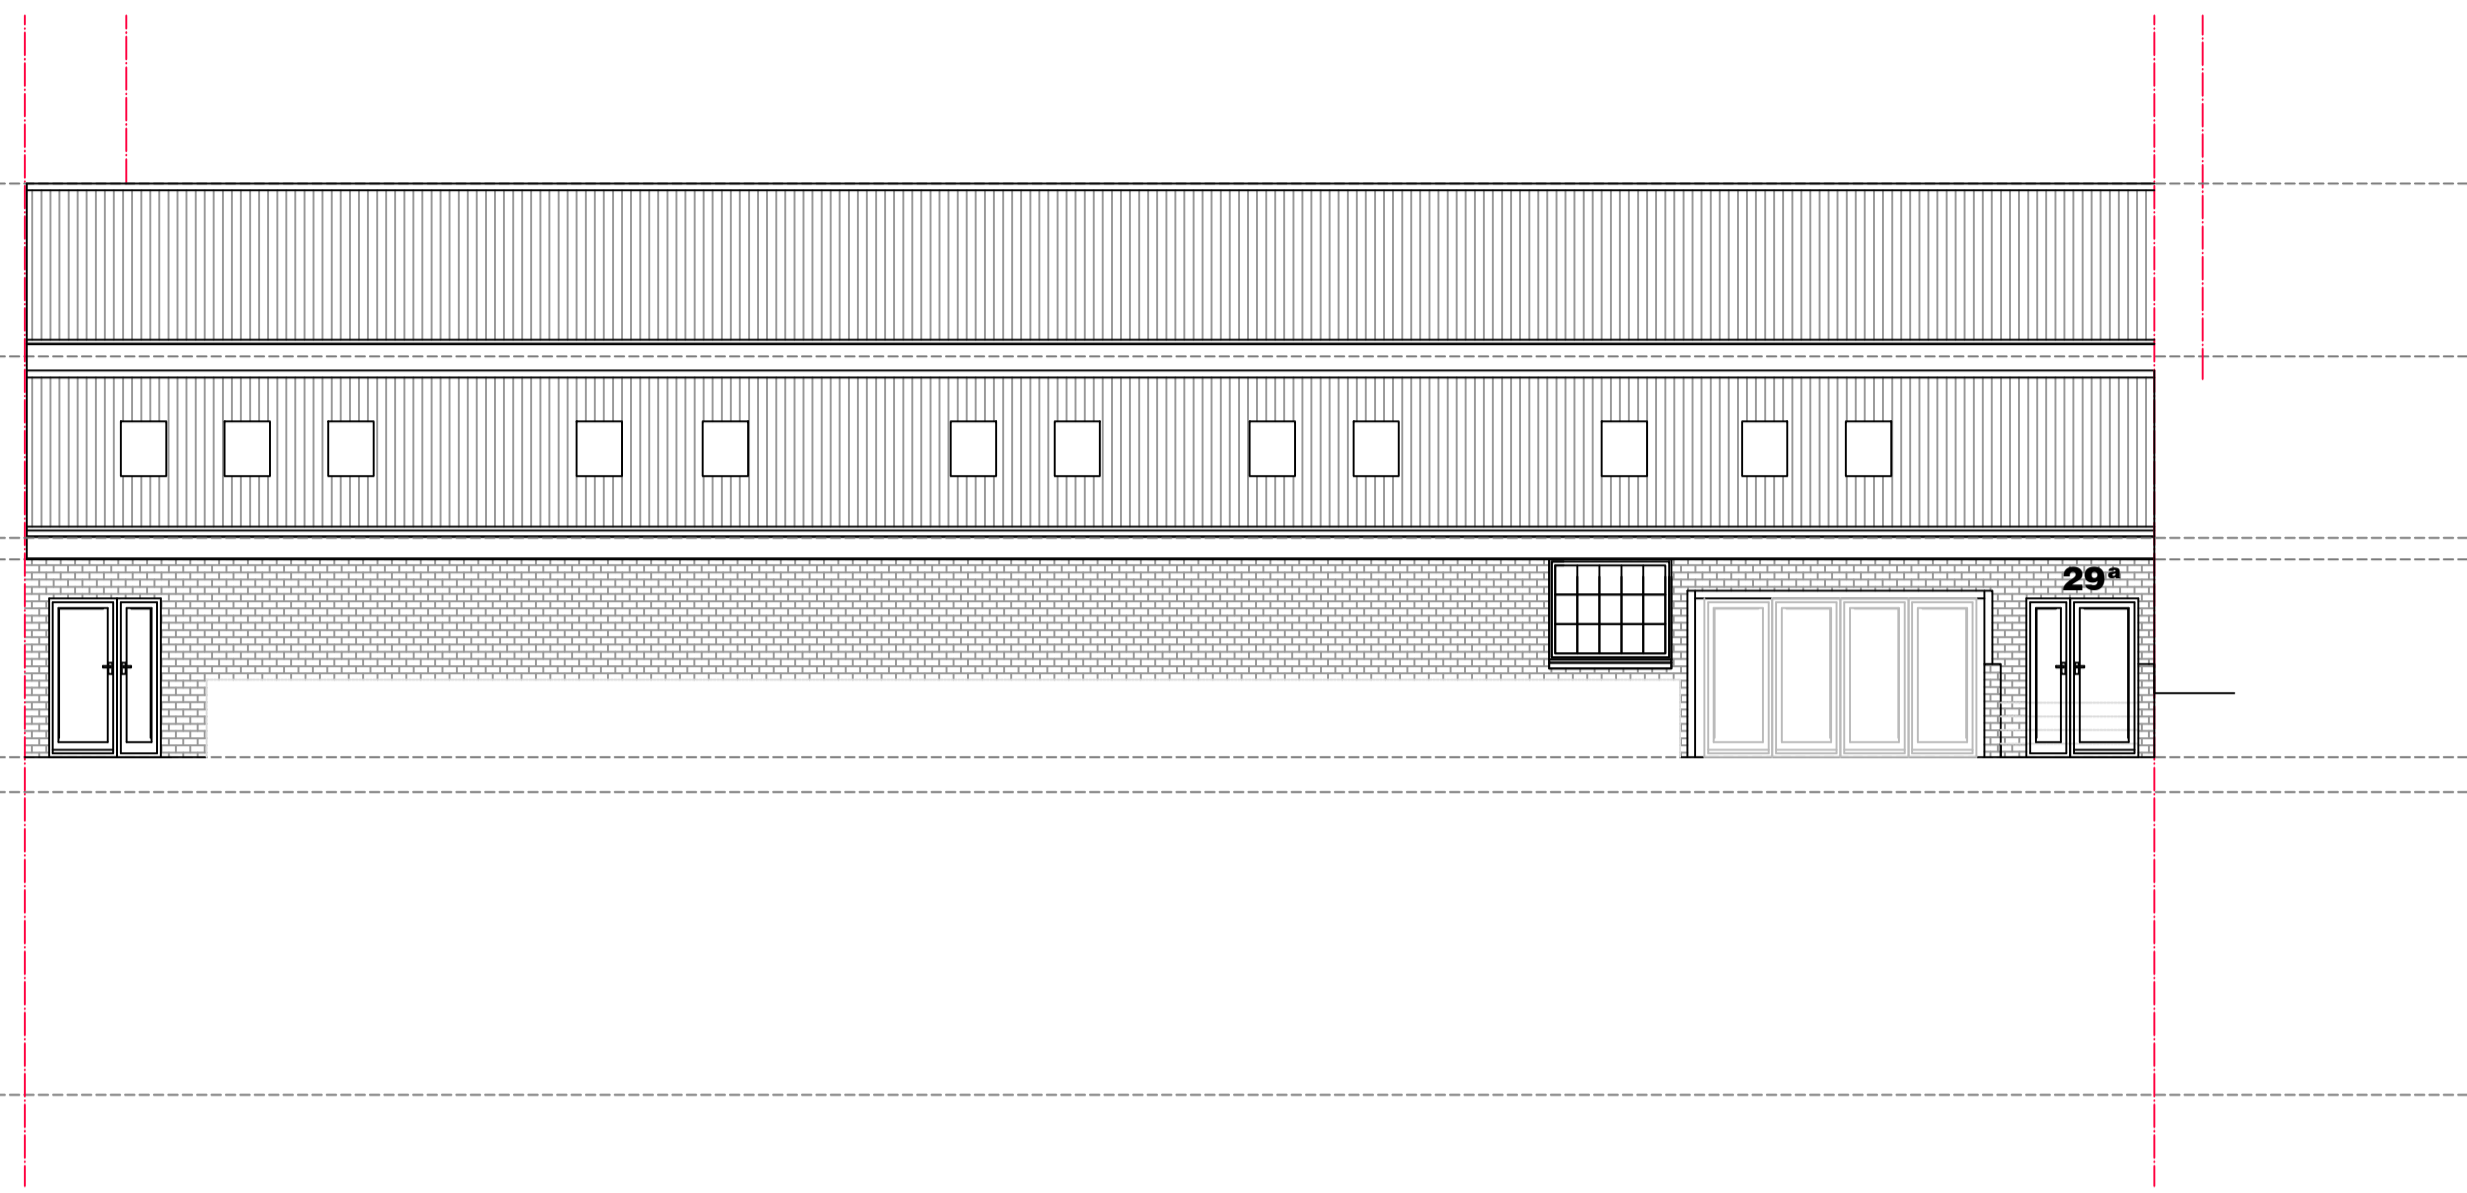

02 Proposed NW Elevation
Scale 1:100

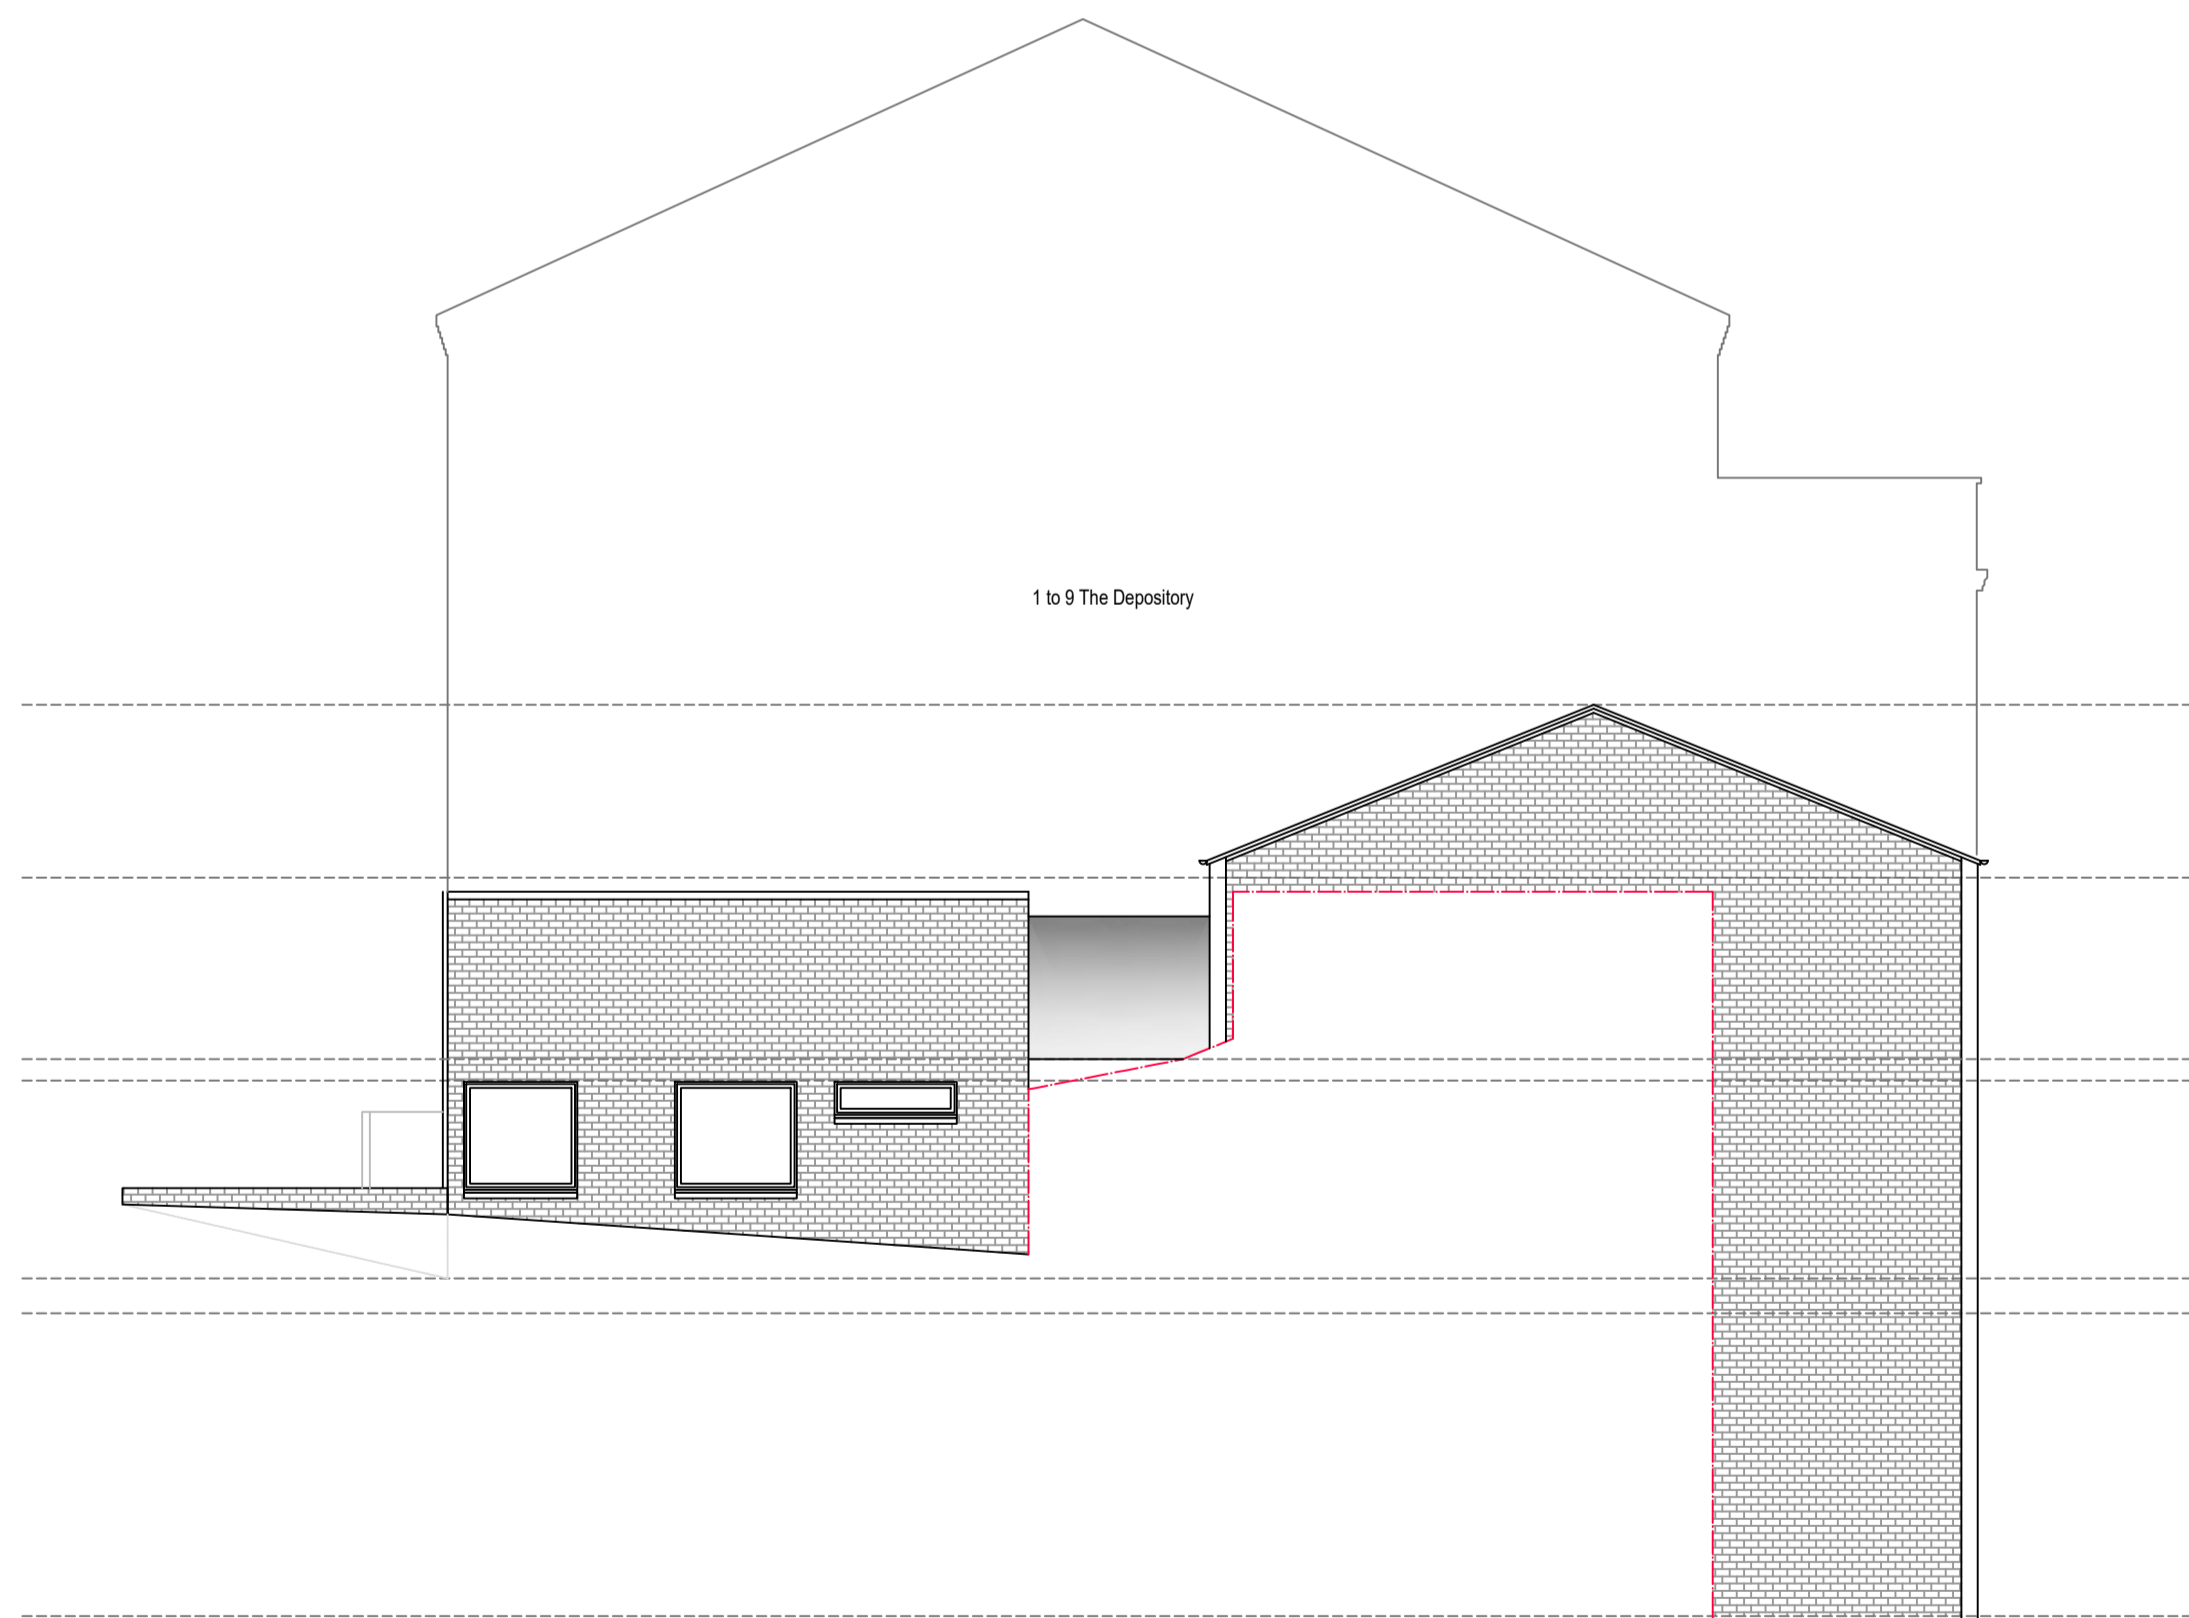

03 Proposed SW Elevation
Scale 1:100

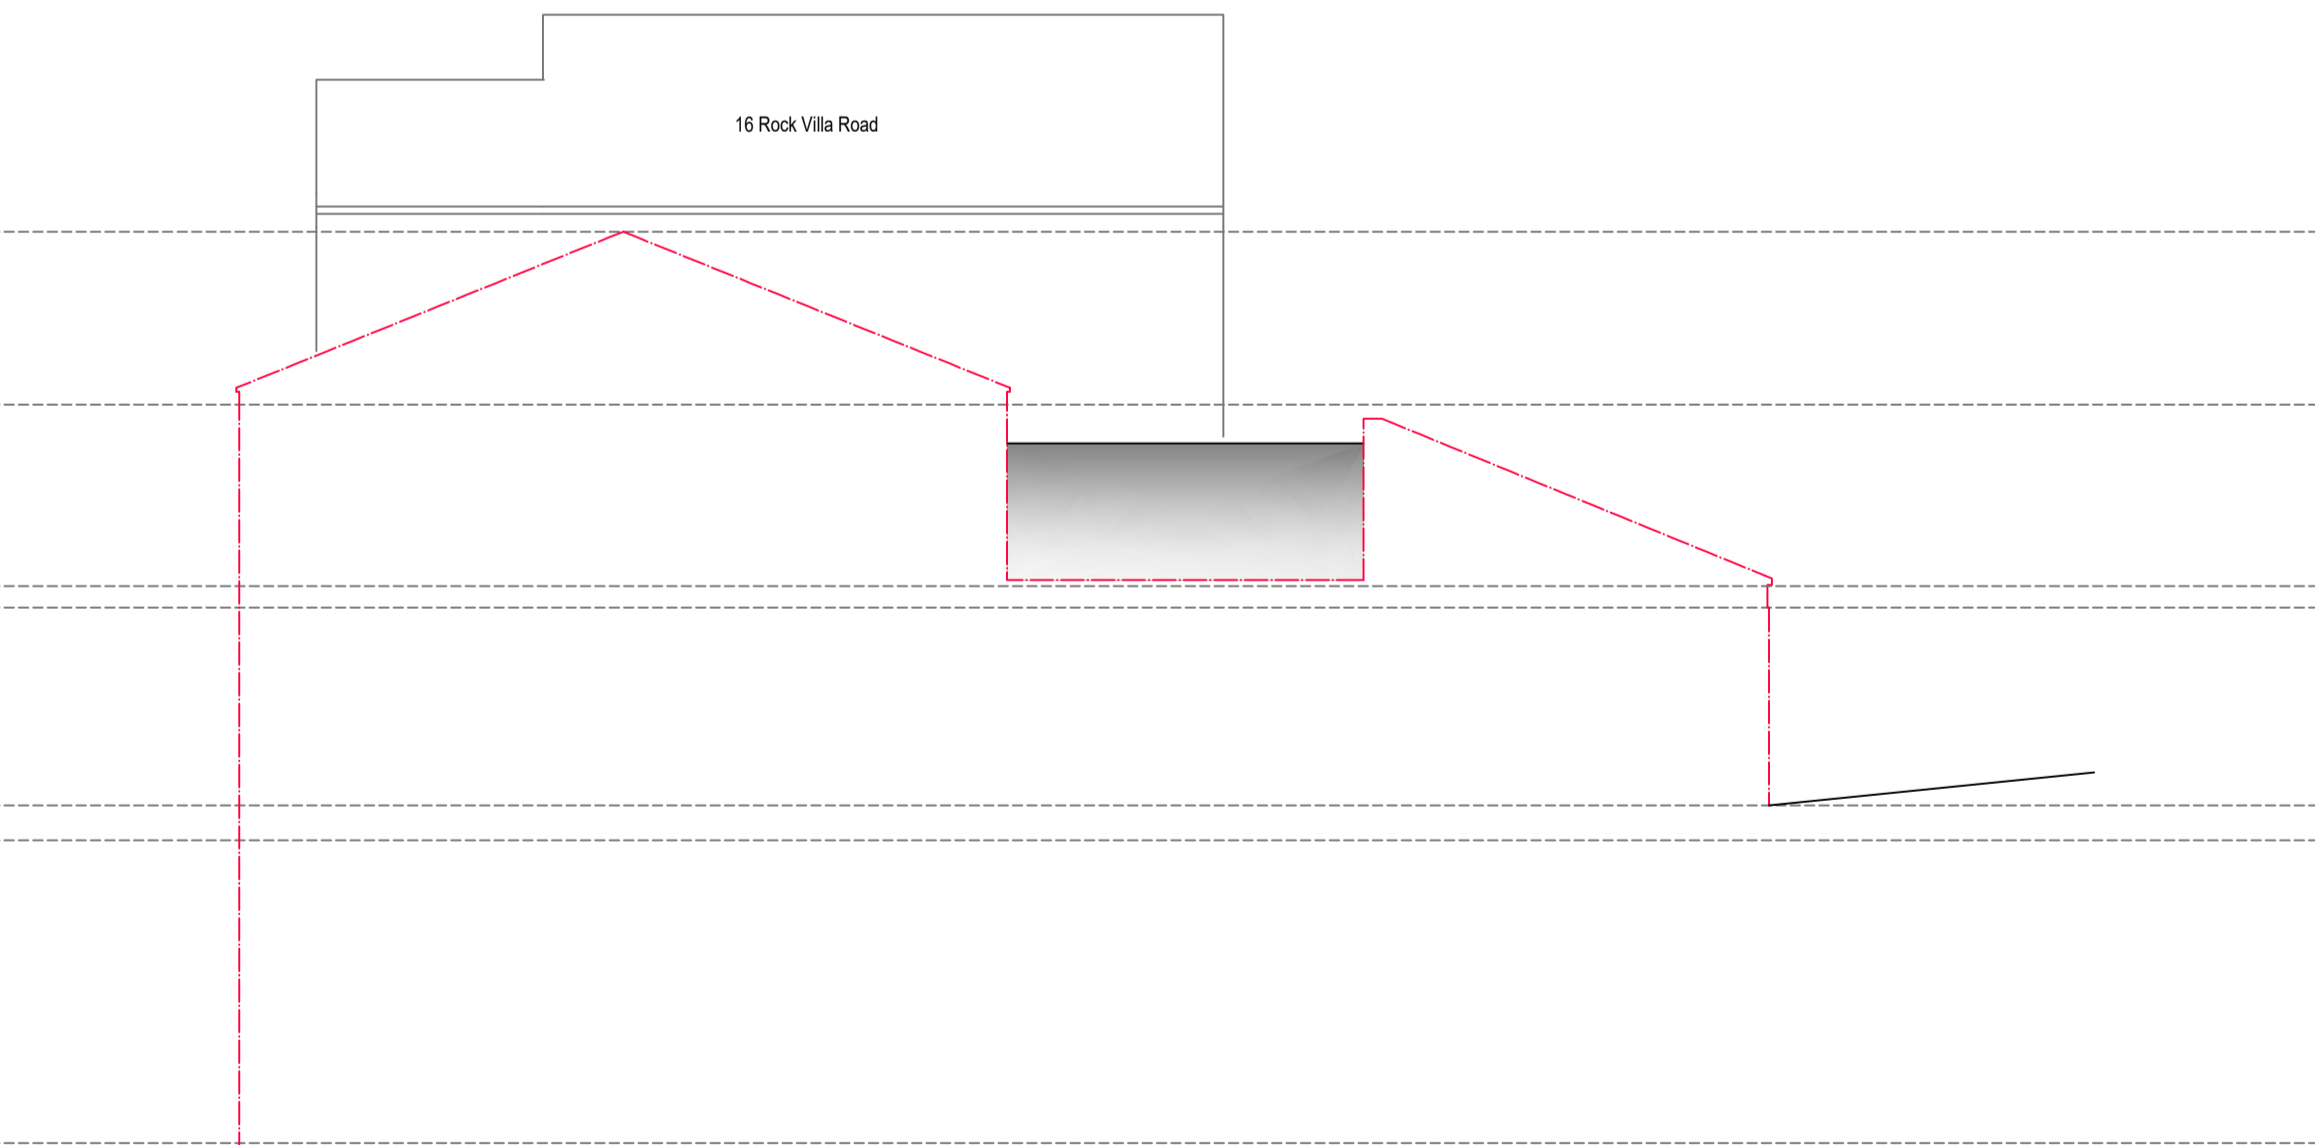

04 Proposed NE Elevation
Scale 1:100




Notice
The responsibility for setting-out of site and buildings rest solely with the contractors
Drawings to be read in conjunction with Structural Engineers drawings
Report immediately to the Architect any apparent discrepancies


Rev	Date	Initial	Notes
Client			
Project	Teldis House, 29a Mount Ephraim Road, Tunbridge Wells, Kent TN3 8AA		
Drawing Title	Proposed Elevations		

Drawn	Paper Size	Scale	Date
RT	A1	1:100	Nov 20
Project No.	Drawing No.	Rev	
20/0069	SK03	-	




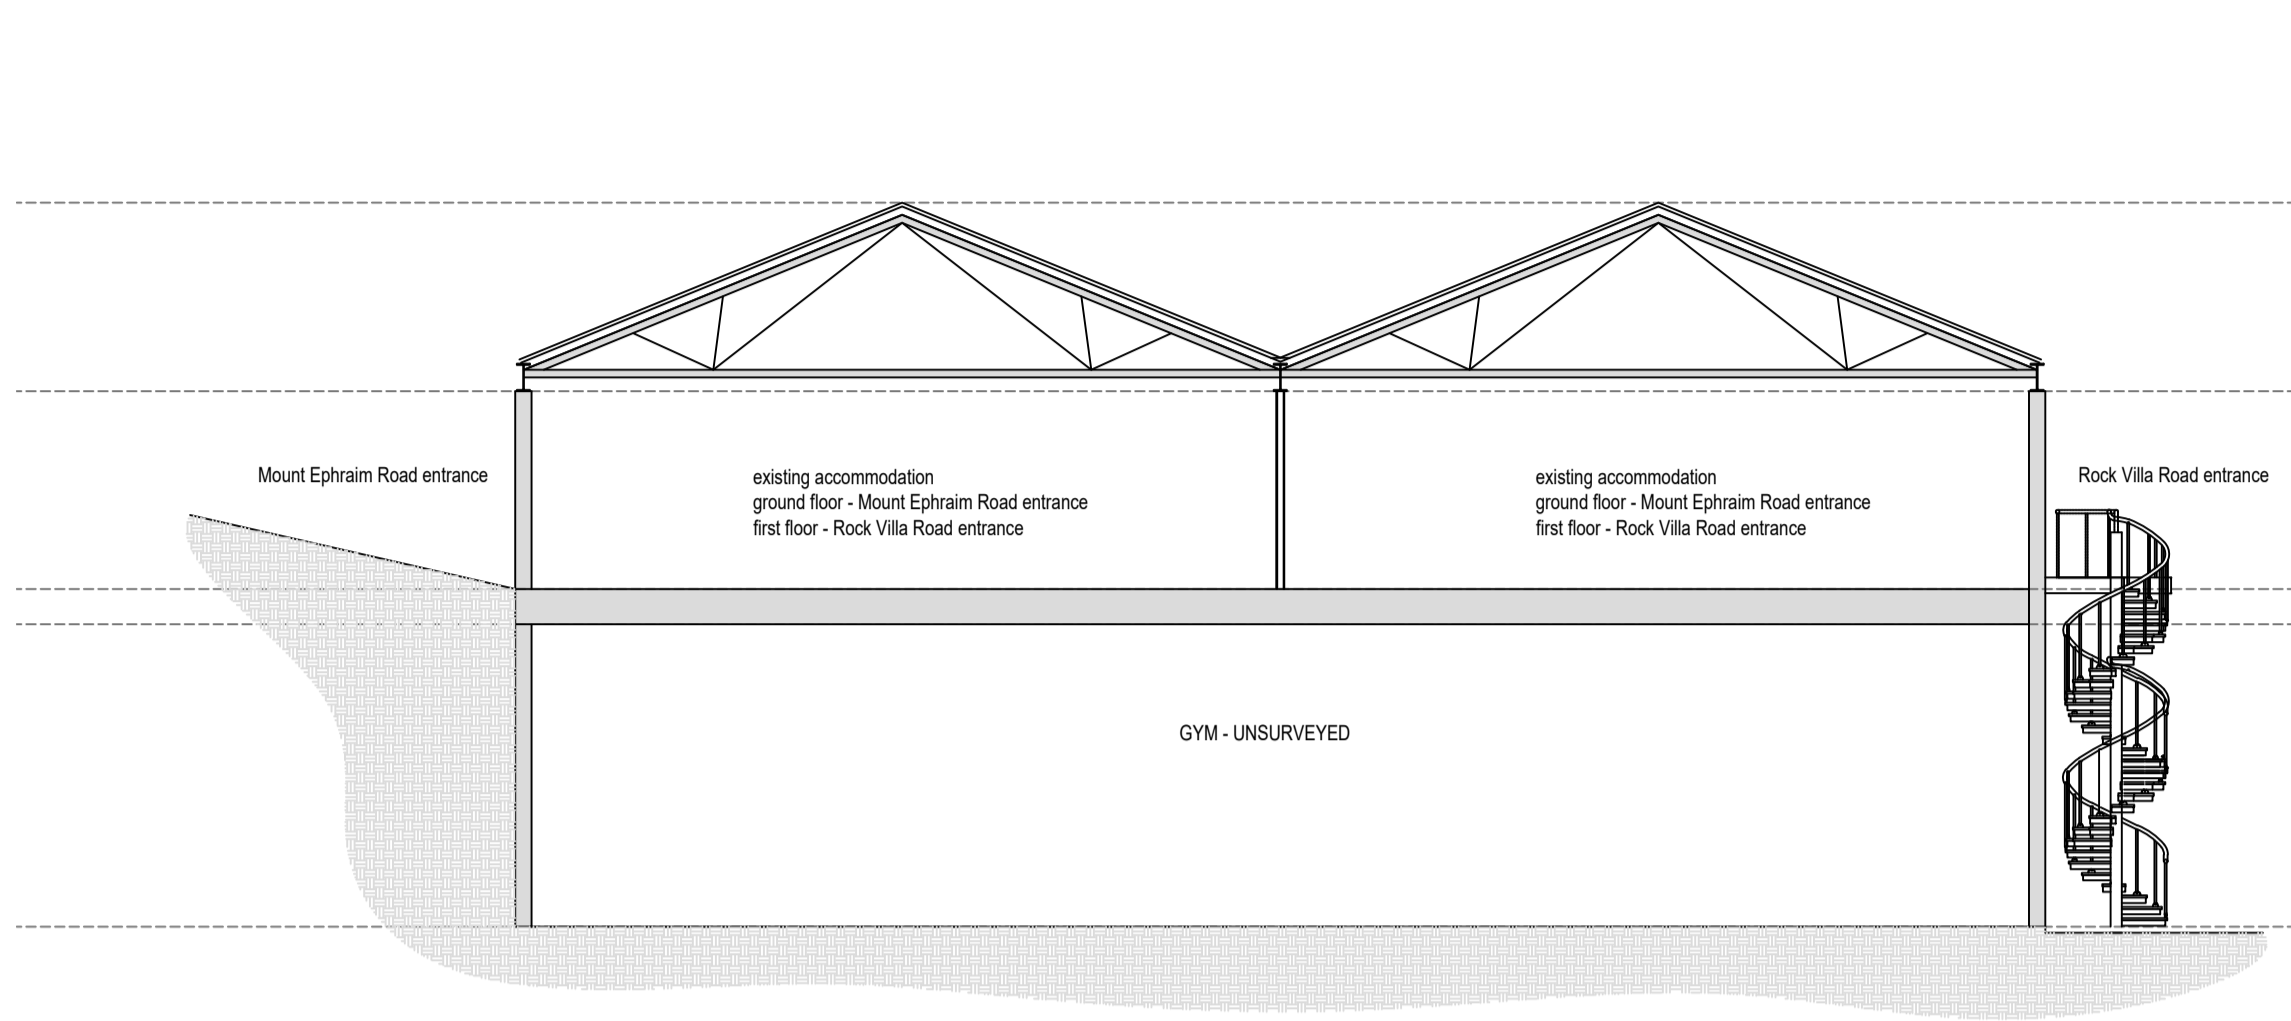

01 Existing Section
Scale 1:100

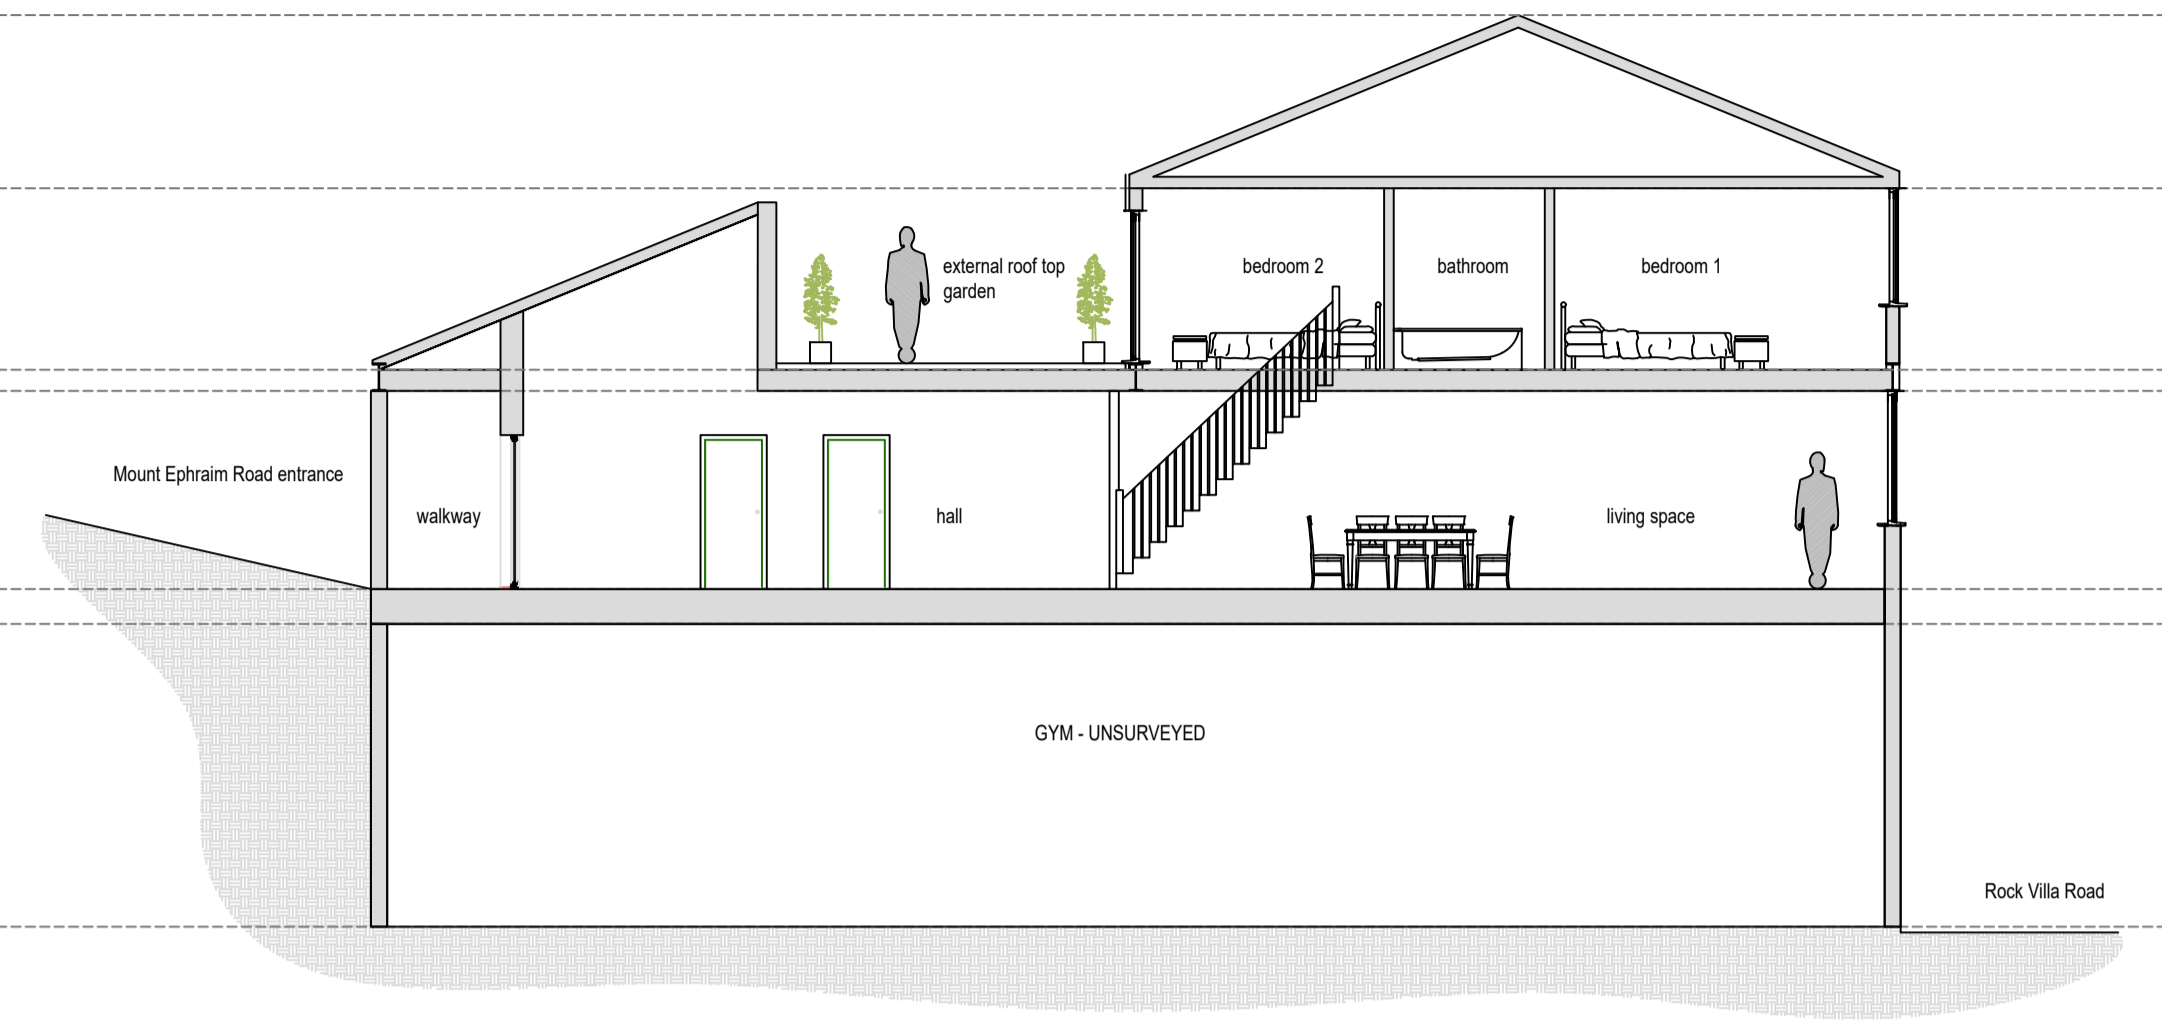


02 Proposed Section
Scale 1:100

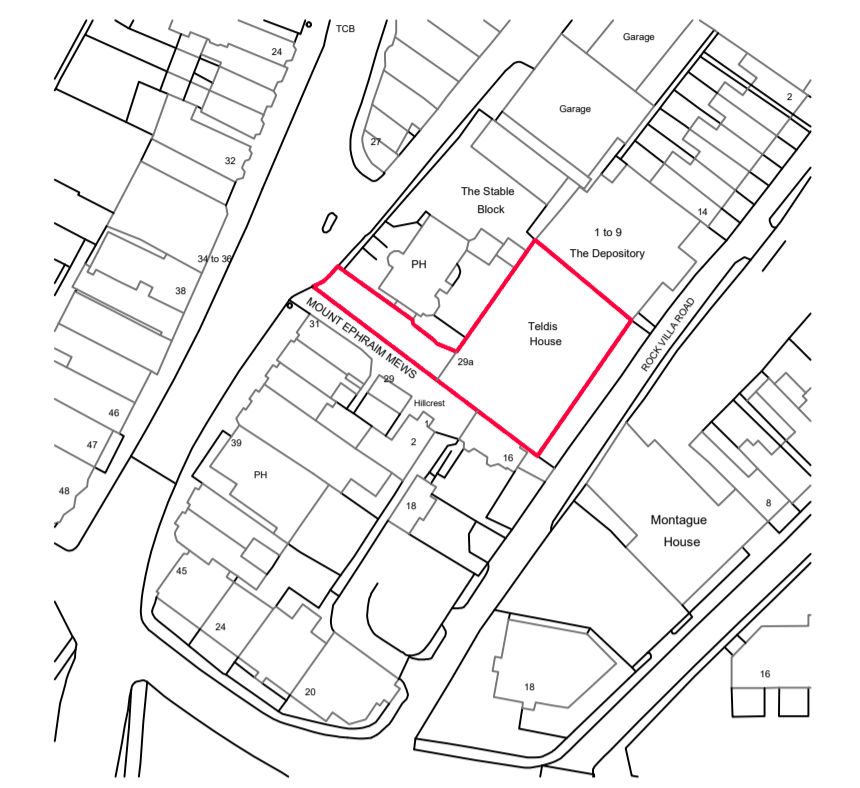


03 Site Location Map
Scale 1:1250



04 Existing Block Plan
Scale 1:200

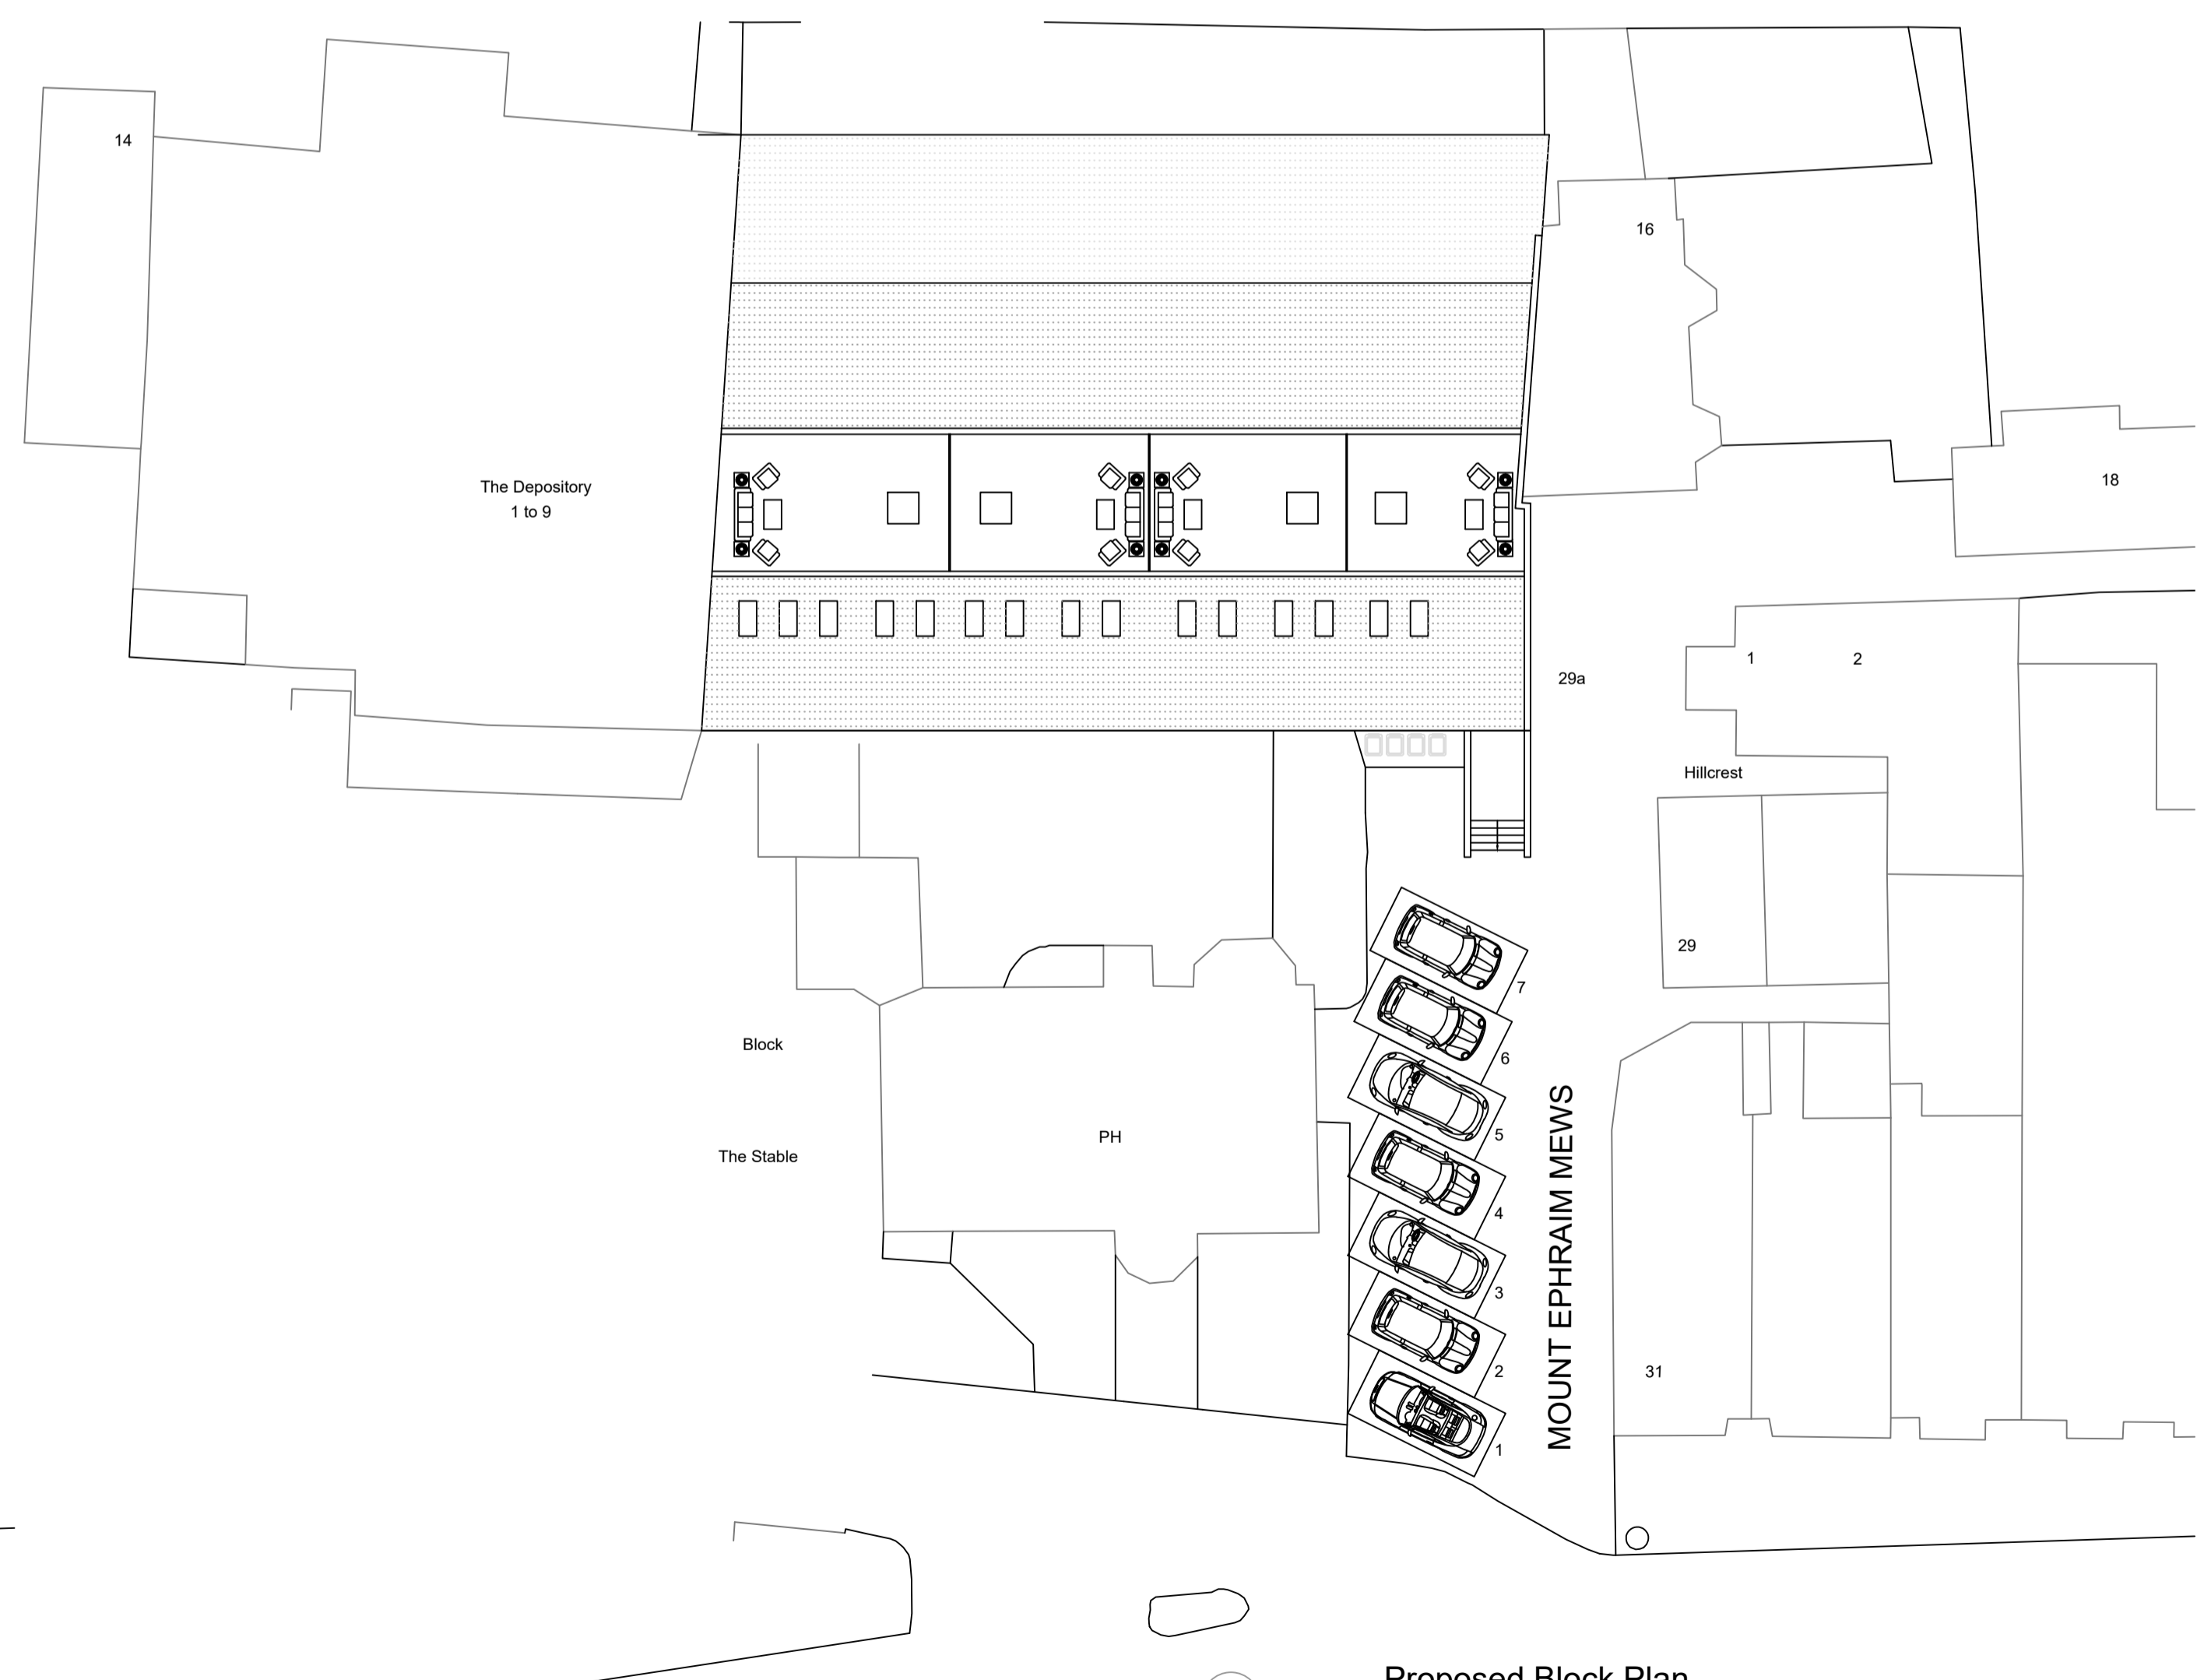

05 Proposed Block Plan
Scale 1:200

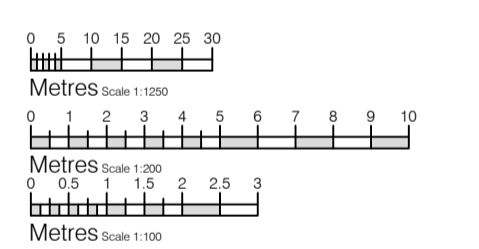

Notice
The responsibility for setting-out of site and buildings rest solely with the contractors
Drawings to be read in conjunction with Structural Engineers drawings
Report immediately to the Architect any apparent discrepancies

Rev	Date	Initial	Notes
-	-	-	-

Client

Project
Teldis House, 29a Mount Ephraim Road, Tunbridge Wells, Kent TN3 8AA

Drawing Title
Existing and Proposed Sections and Block Plans, Site Location Map

Drawn	Paper Size	Scale	Date
RT	A1	1:100, 1:200 1:1250	Nov 20

Project No.	Drawing No.	Rev
20/0069	SK05	-

