



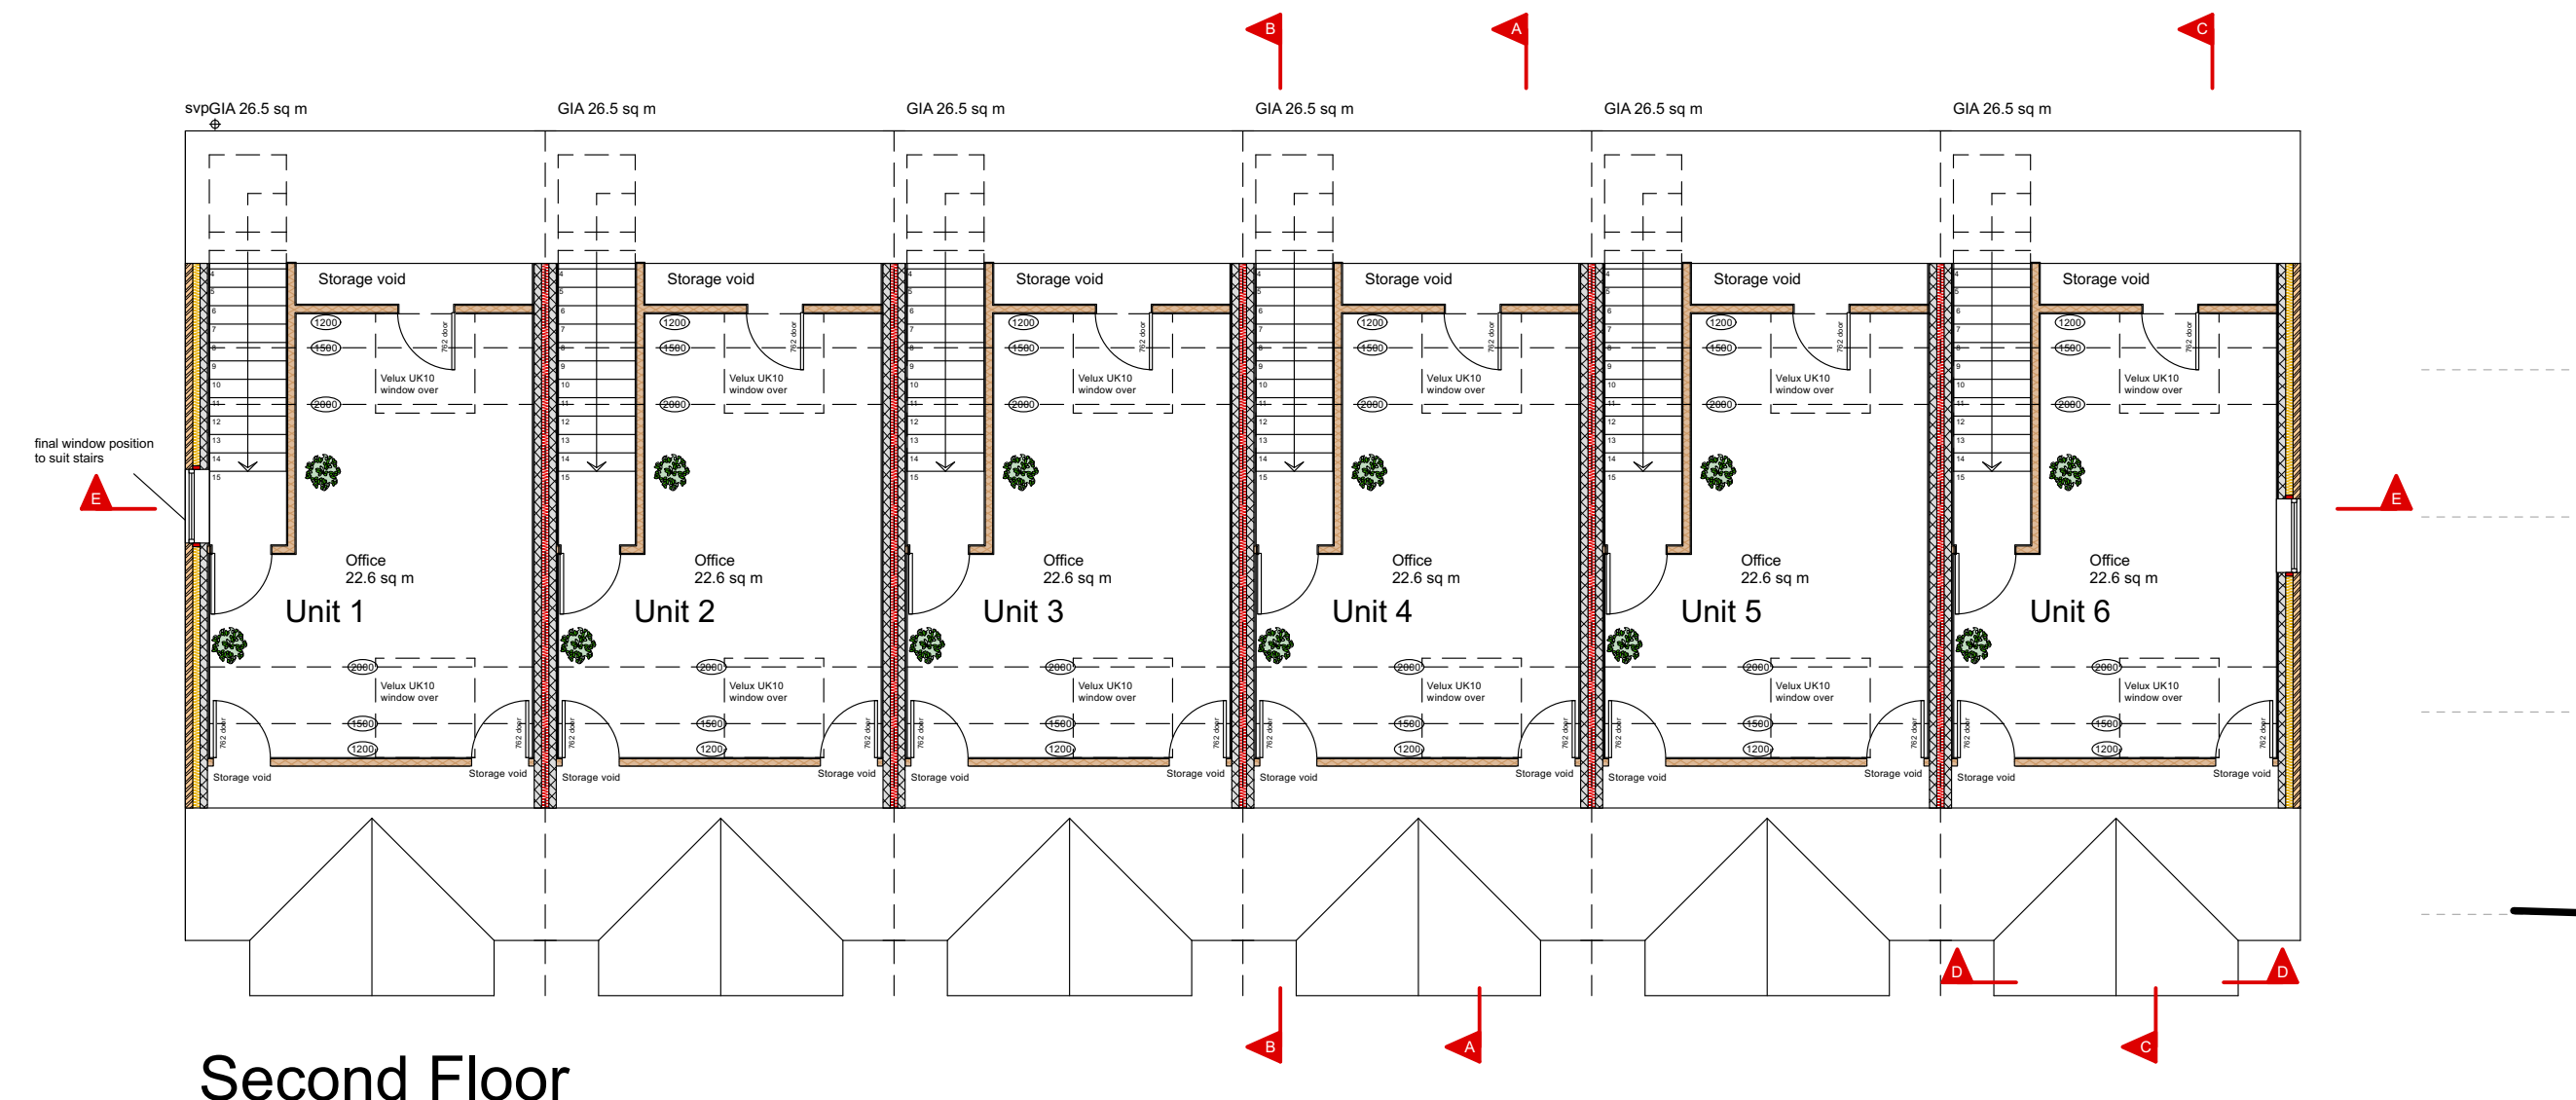

Second Floor




East Elevation (Front)

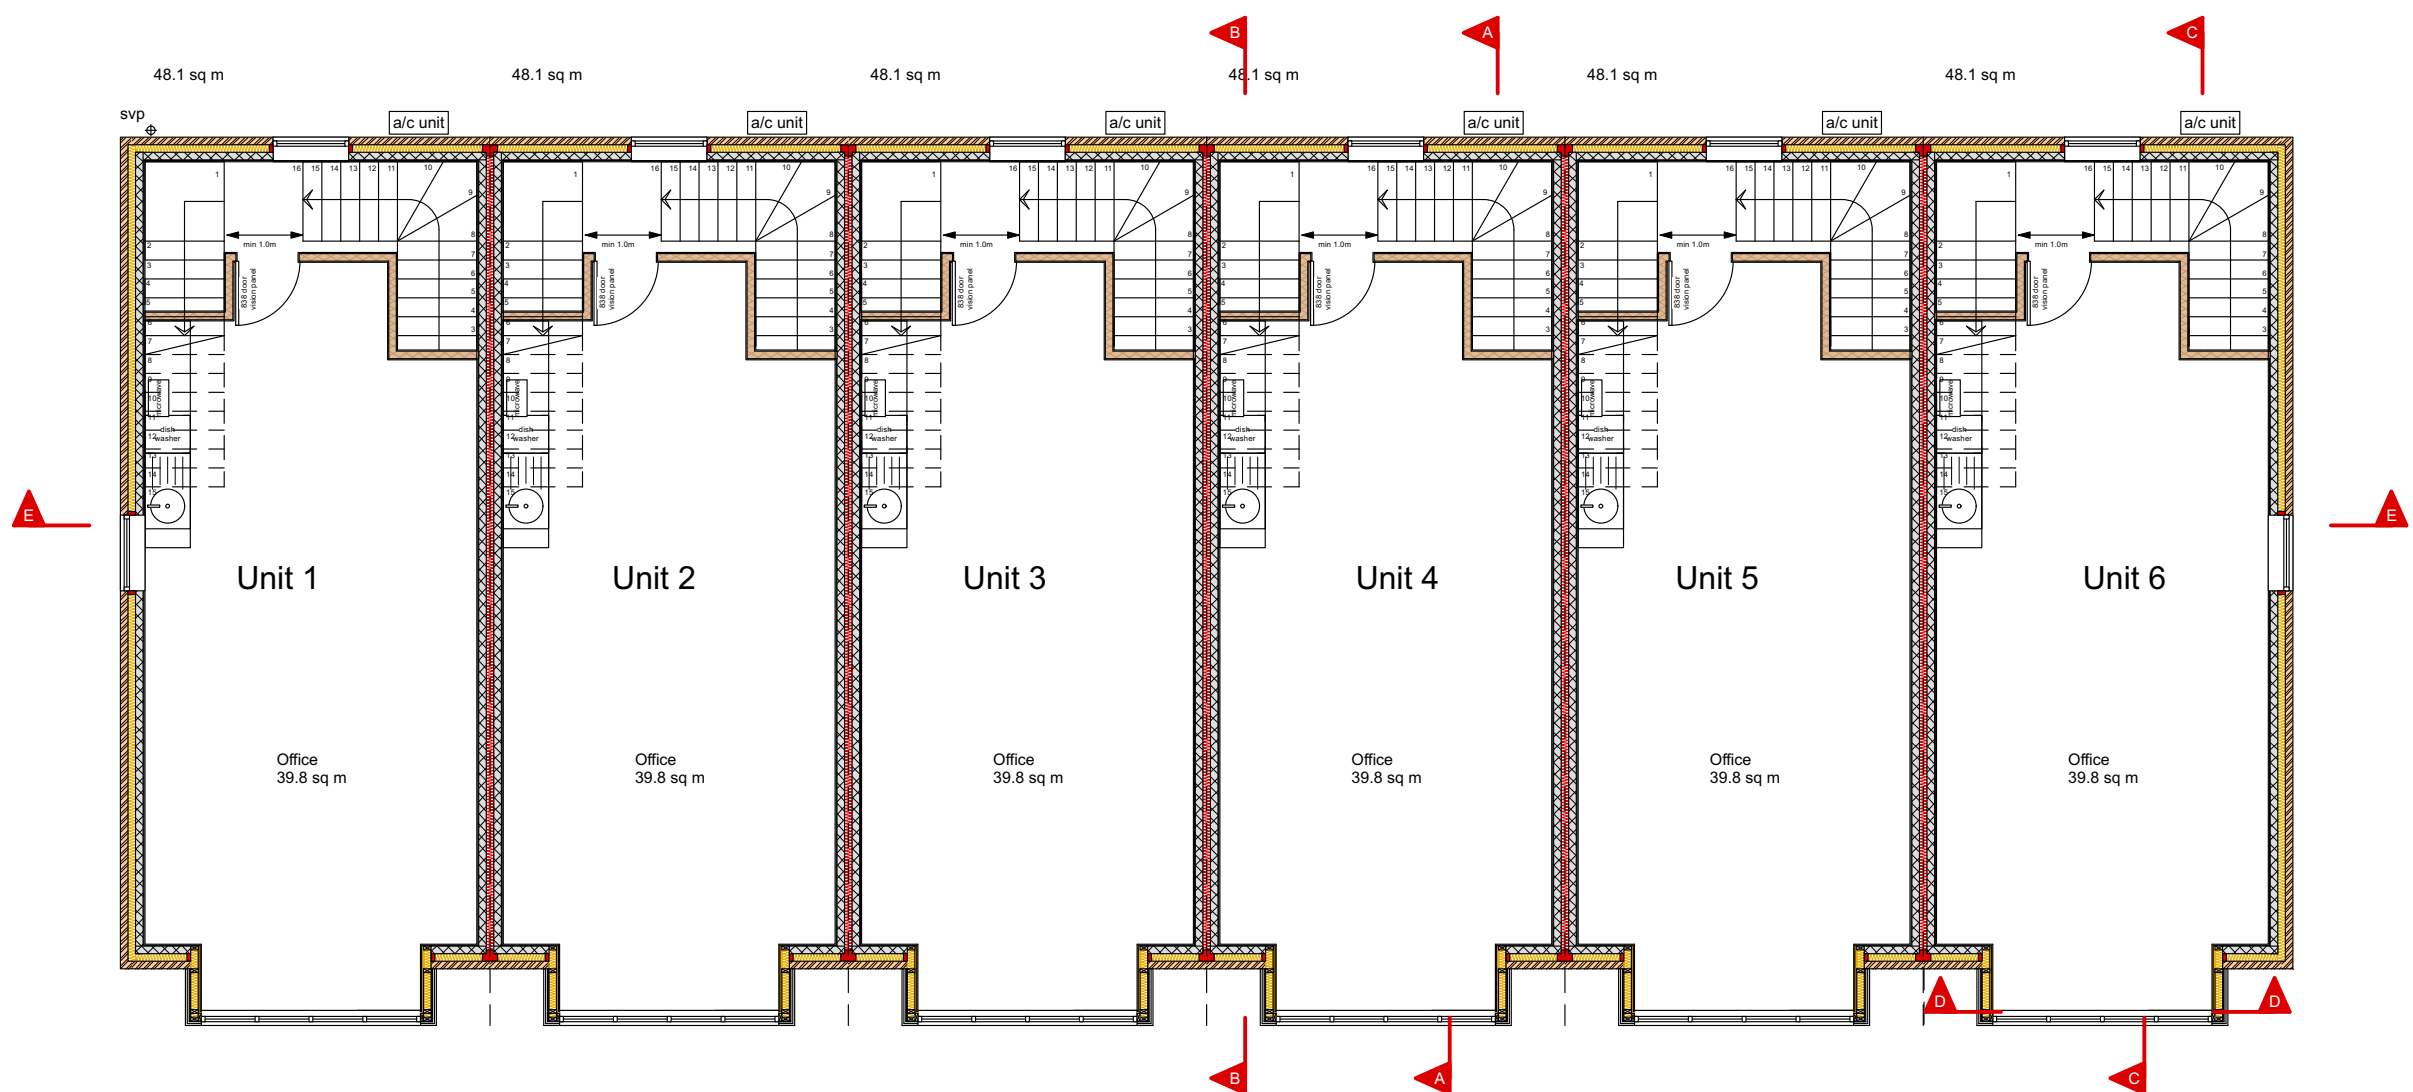

First Floor



West Elevation (Rear)

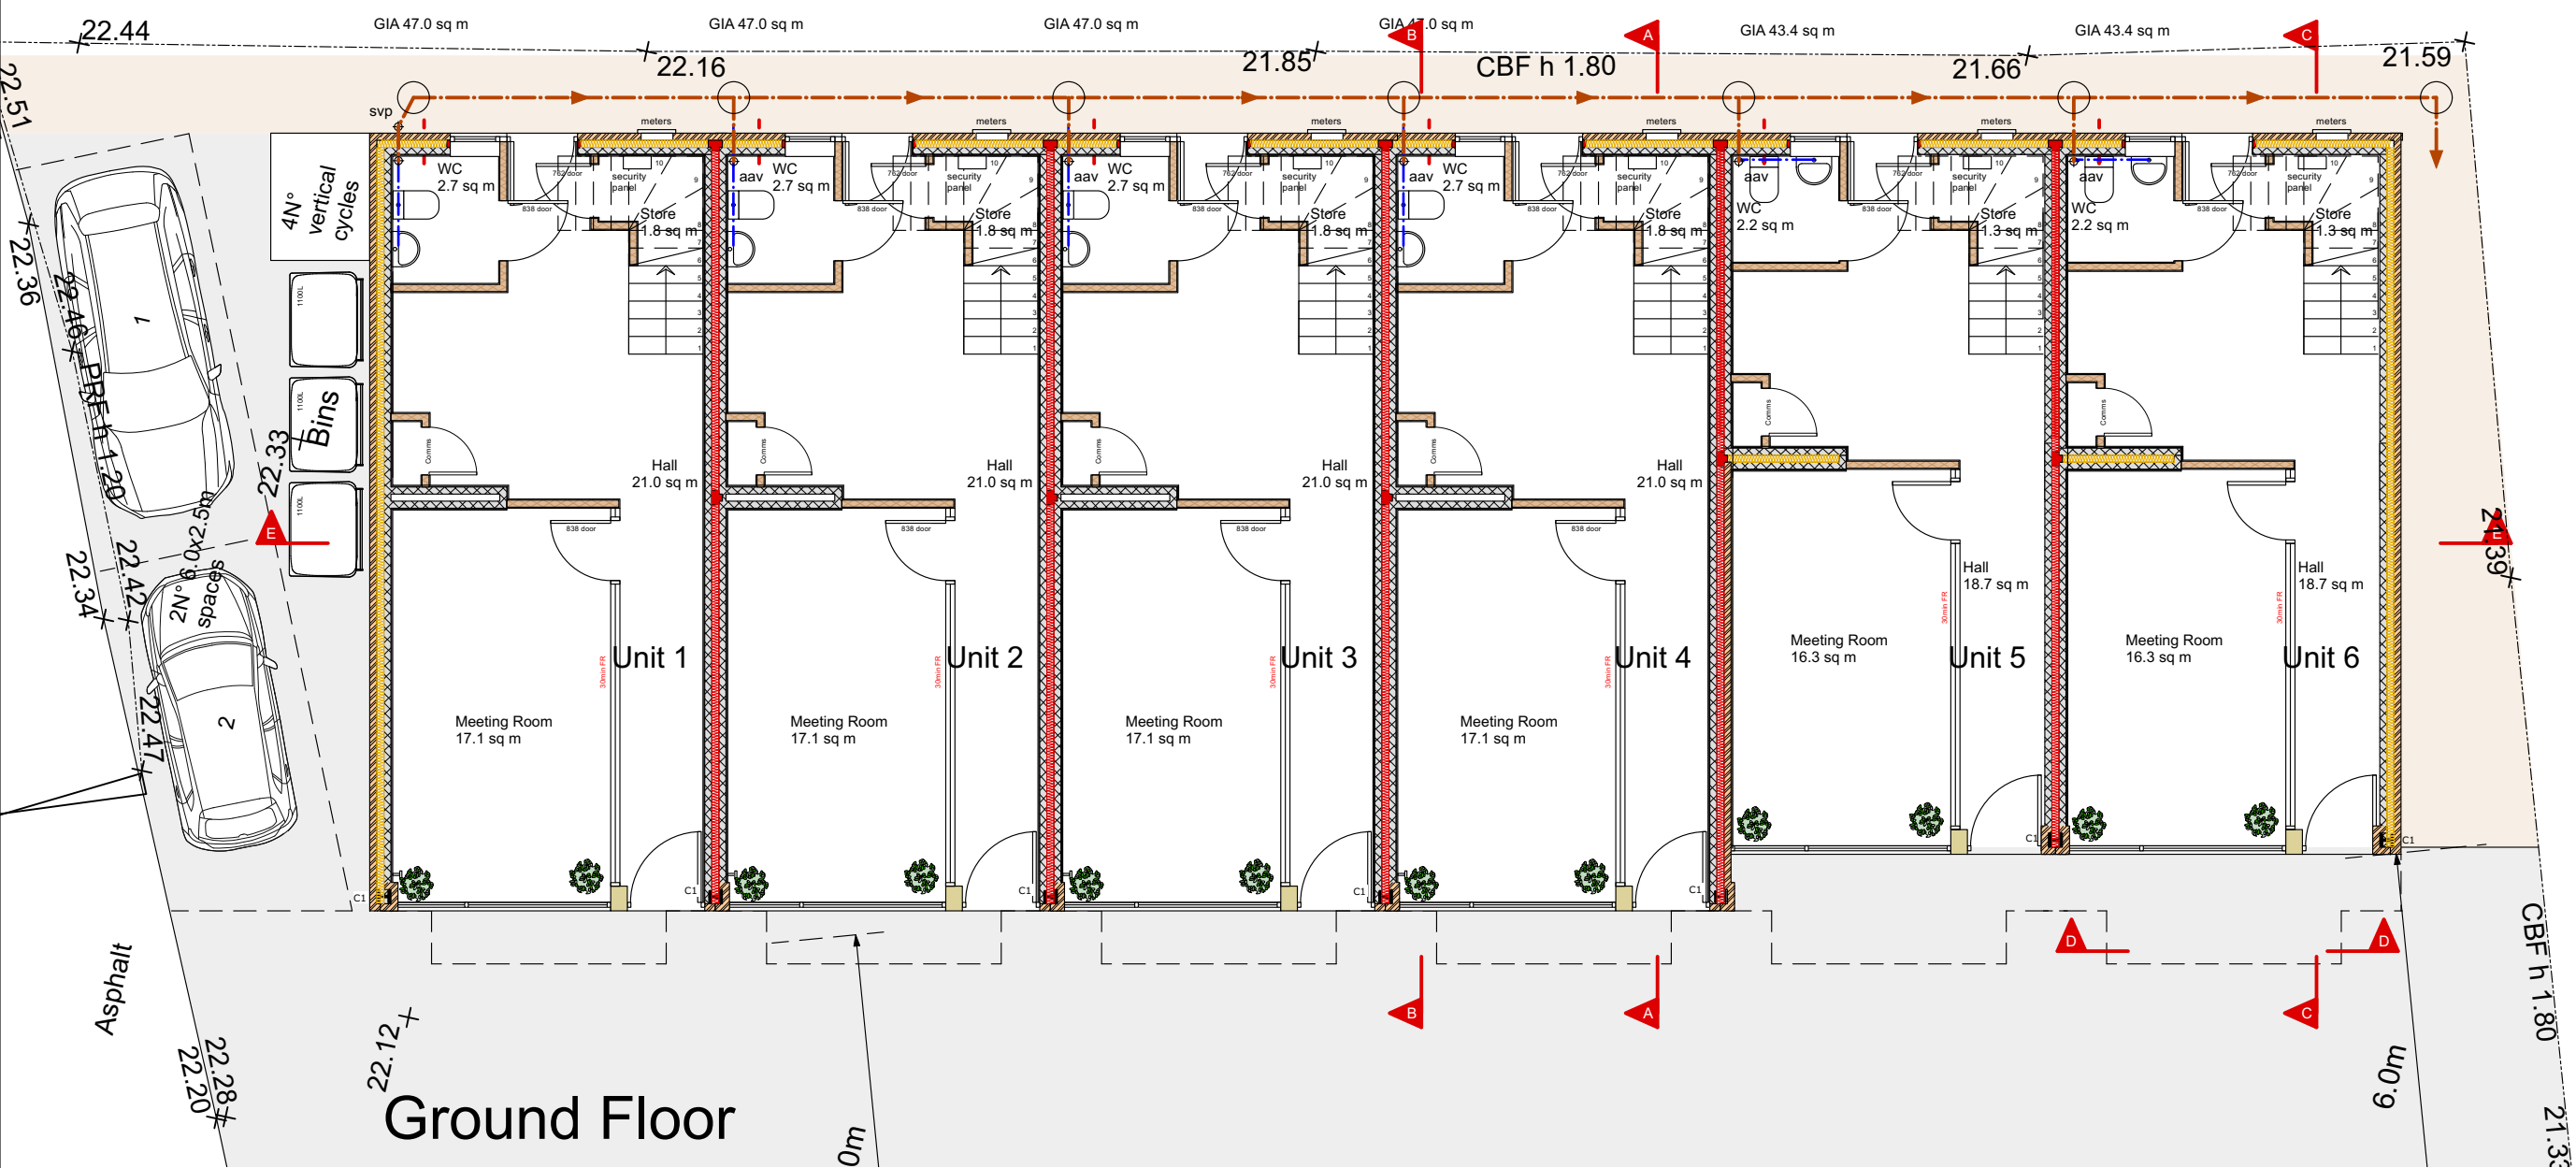

Ground Floor



South Elevation (Side)




North Elevation (Side)

- Materials**
- Walls
Facing Brick & Cladding
 - Roof
Interlocking grey concrete tiles
Mannock Rathmore, Slate Grey
 - Windows
uPVC (Anthracite)
 - Entrance door/window
Aluminium (Anthracite)
 - Soffit and rainwater goods
uPVC (RAL 7016)

Materials




Walls
Facing Brick
Clumber Red Mixture

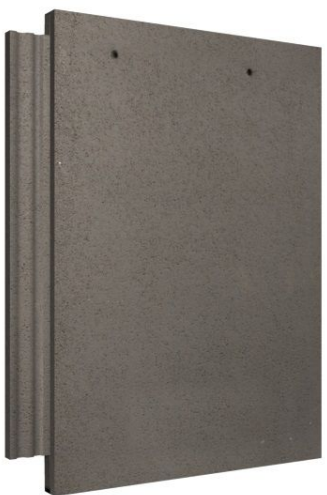

Roof
Interlocking grey concrete tiles
Mannock Rathmore, Slate Grey

Revisions	First issue
- 09/12/2021	Ground floor layout
A 20/04/2021	Second floor added
B 08/12/2021	

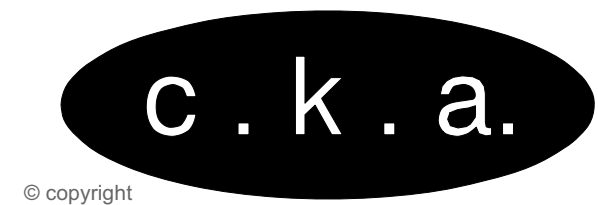

CKA Architectural Limited
36 Church Street, Eastbourne, BN21 1HS
www.ckaa.co.uk 01323 729516

Client
Abode Homes

Project address
**4 Stairbridge Court,
Bolney Grange Business Park
Bolney, West Sussex RH17 5PA**

Project description
New offices

Drawing title
Proposed Plans and Elevations

Scale	1:100 @ A1
Job N°	3106
Drawing N°	34
Revision	B

Proposed Plans and Elevations