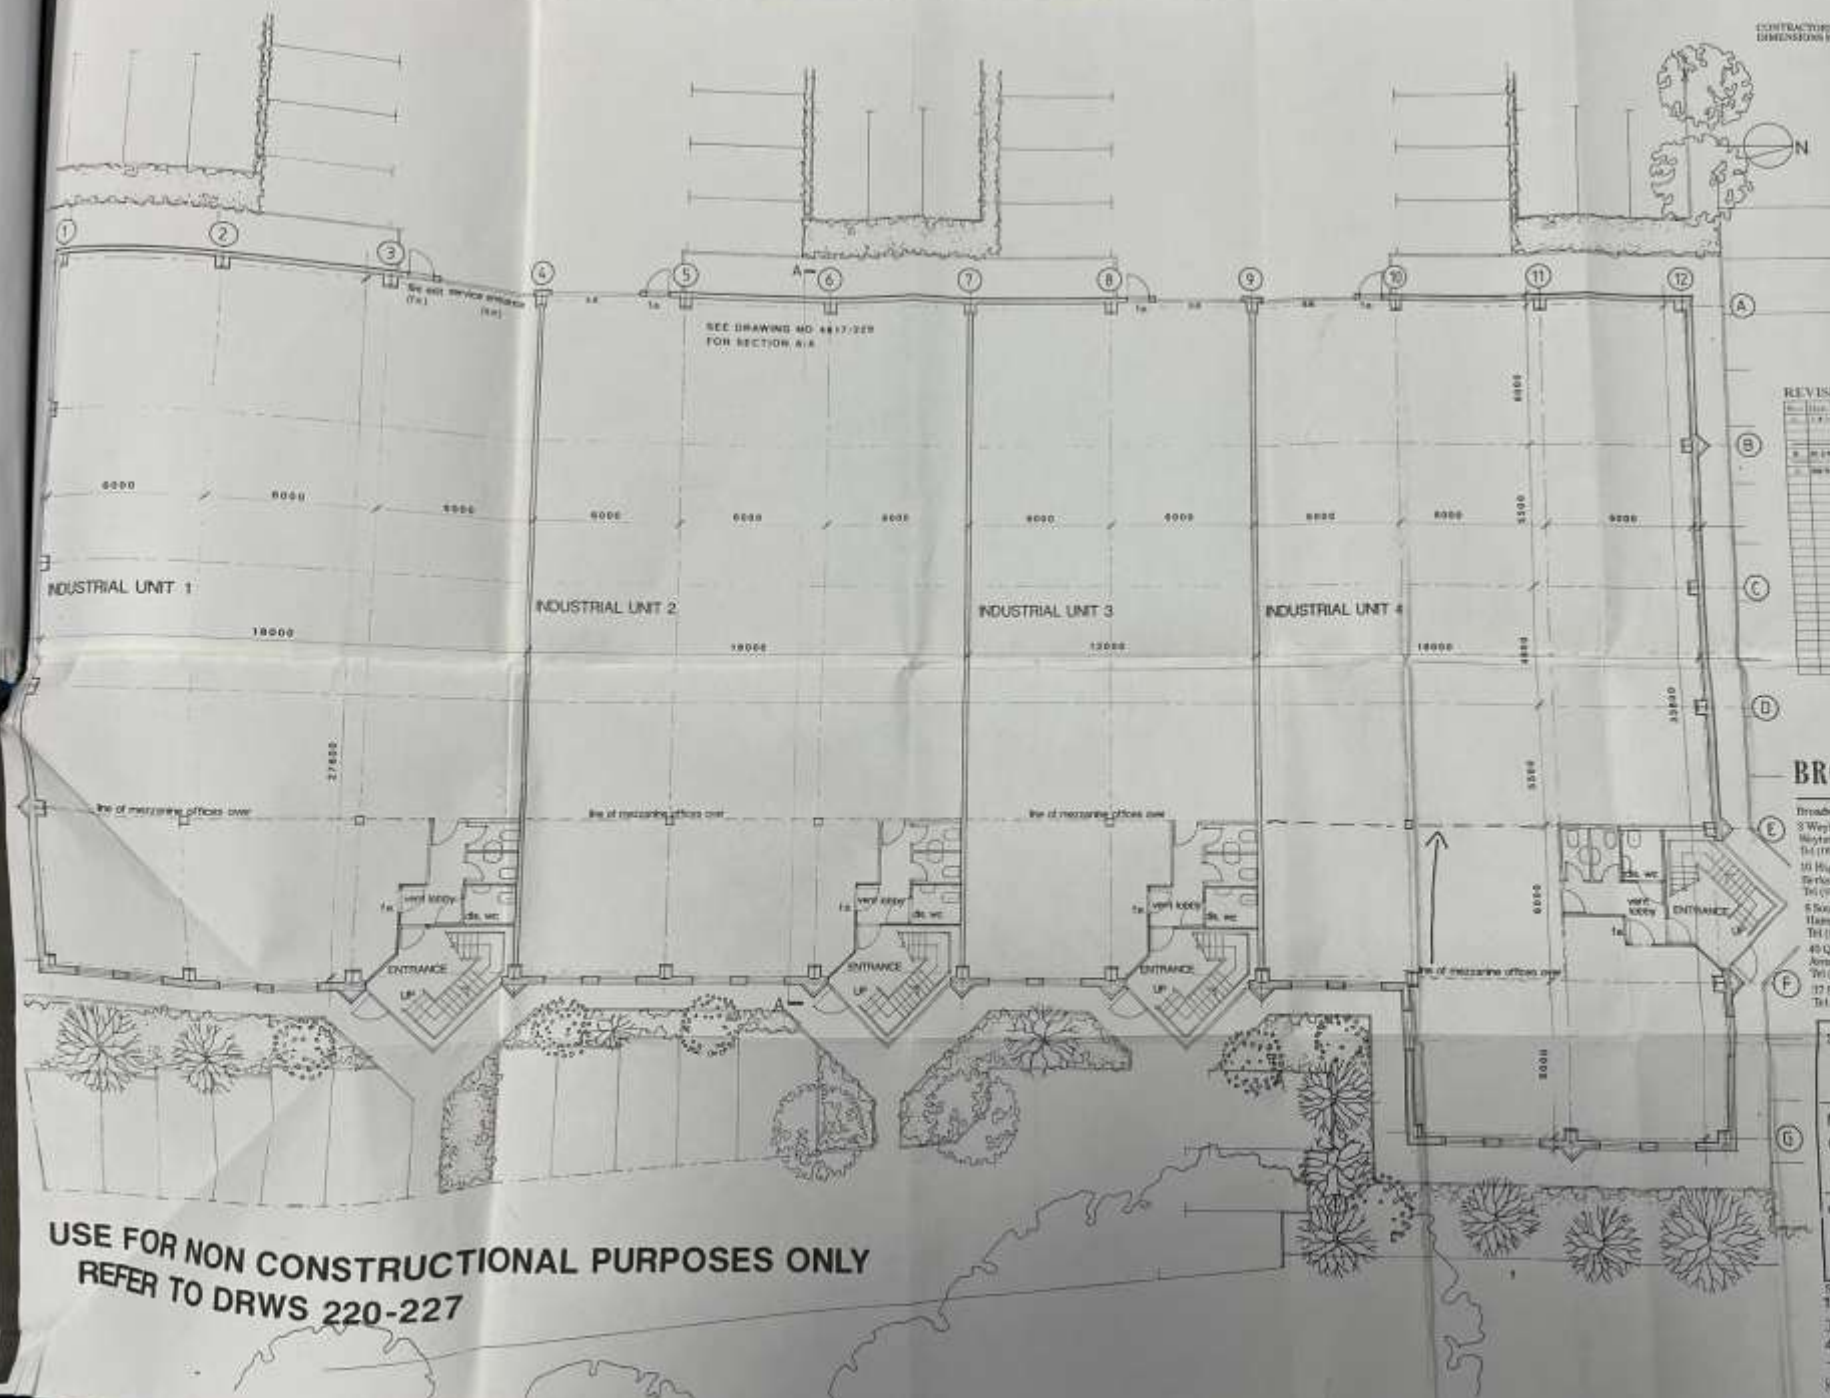


CONTRACTORS ARE NOT TO SCALE
DIMENSIONS FROM THIS DRAWING

[illegible]

BROADWAY MALYAN

Broadway Malpas, Chartered Architects
 8 Weybridge Road, Weybridge, Surrey KT15 2JH
 Tel: (01932) 845700 Fax: (01932) 895226
 10 High Street, Thaxted, Royston,
 Hertfordshire SG7 5AN
 Tel: (0733) 323446 Fax: (0733) 321491
 5 Southamption Street, Southampton,
 Hampshire SO1 2ET
 Tel: (0703) 330695 Fax: (0703) 330686
 40 Queens Square, Bristol
 Avon BS1 1QP
 Tel: (0272) 359903 Fax: (0272) 251170
 17 Fife Street, London W1V 5DG
 Tel: (0147) 487738 Fax: (0147) 3248

SUN LIFE PROPERTIES LTD.


MANOR ROYAL
CRAWLEY
PROPOSED INDUSTRIAL UNITS

NOTIONAL GROUND FLOOR PLAN

Scale	Date	Drawn
1:100	JAN, 1990	
Job no.	Drawing no.	Revision
4617	218	C

USE FOR NON CONSTRUCTIONAL PURPOSES ONLY
REFER TO DRWS 220-227

CONTRACTORS ARE NOT TO SCALE
DIMENSIONS FROM THIS DRAWING

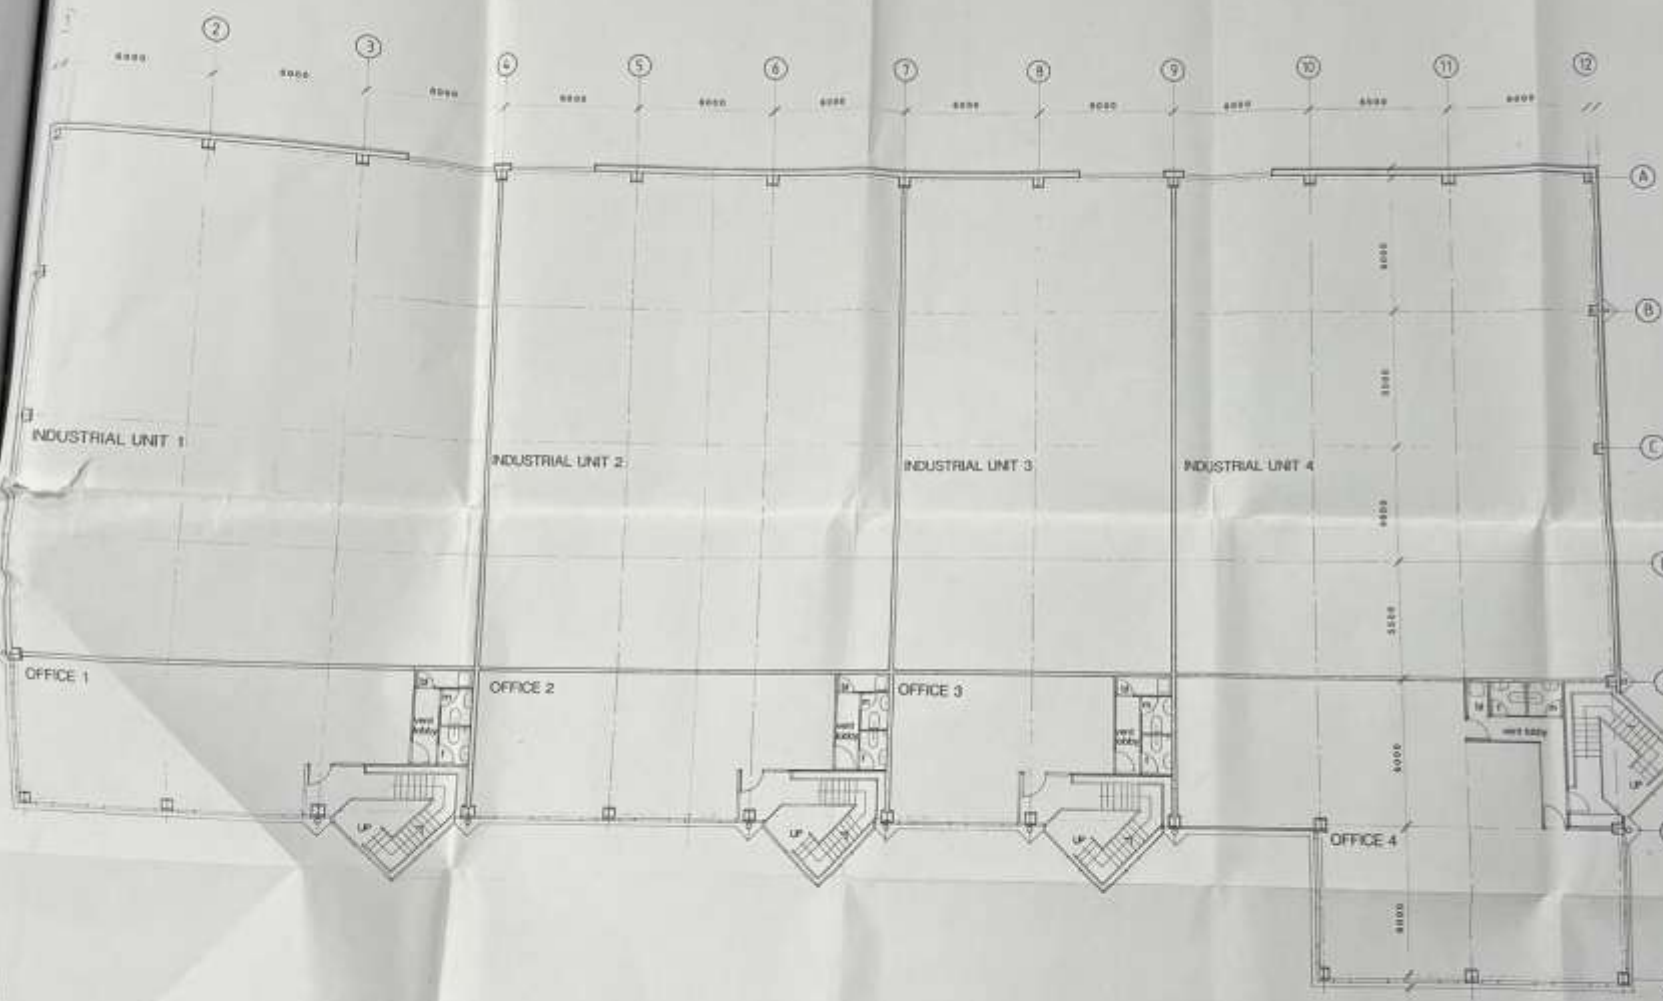

REVISIONS

NO.	DESCRIPTION	DATE
1	TENDER DRAWING	
2	REVISION	
3	REVISION	
BROADWAY MALYAN

Broadway Malyan, Chartered Architects
 2 Weybridge Business Park,
 Weybridge, Surrey KT13 2JY
 Tel (0932) 847049 Fax (0932) 847050
 10 High Street, Thaxted, Huntingdon
 Cambridgeshire PE11 2AN
 Tel (0734) 353456 Fax (0734) 353461
 8 Deodar Road, Bournemouth, Dorset BH1 1DE
 Tel (0703) 226806 Fax (0703) 226808
 40 Queen Square, Bristol, Avon BS1 4JF
 Tel (0273) 299881 Fax (0273) 291175
 27 Ravello Square, London W1V 3LQ
 Tel 01-437 0770 Fax 01-437 3248

SUN LIFE PROPERTIES LTD

**MANOR ROYAL
CRAWLEY
PROPOSED INDUSTRIAL UNITS**

NOTIONAL MEZZANINE PLAN

Scale: 1:100 Date: JAN. 1990 Drawn:
 Job no: 4617 Drawing no: 219 Revision: C

USE FOR NON CONSTRUCTIONAL PURPOSES ONLY
 REFER TO DRWS 220-227