


GROUND FLOOR PLAN

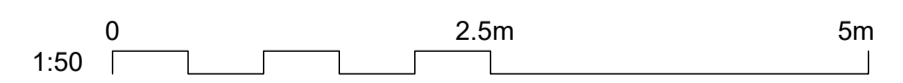

17 PROPOSED PLAN  
SCALE 1:50 @ A1

**CRDesignServices**

Salvus House, Aykley Heads,  
Durham, DH1 5TS  
sales@crdesignservices.co.uk  
www.crdesignservices.co.uk  
Tel: 0191 645 6000

**NOTES:**

1. All dimensions to be checked on site.
2. Any discrepancies to be reported back to CR Design Services.

Rev. Date Description

DRAWING NO	DATE	DRAWING	PROJECT
1939 - 17	23.05.22	PROPOSED PLAN GROUND FLOOR RETAIL UNIT	33 RICHMOND PLACE BRIGHTON BN2 9NA
DRAWN	SCALE		
JS	1:50 @ A1		