


HM Land Registry


Official copy of title plan


Title number **WSX331821**
Ordnance Survey map reference **TQ2638NE**
Scale **1:1250**
Administrative area **West Sussex : Crawley**

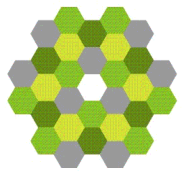

©Crown Copyright. Produced by HM Land Registry.

Reproduction in whole or in part is prohibited without the prior written permission of Ordnance Survey. Licence Number AC0000851063.

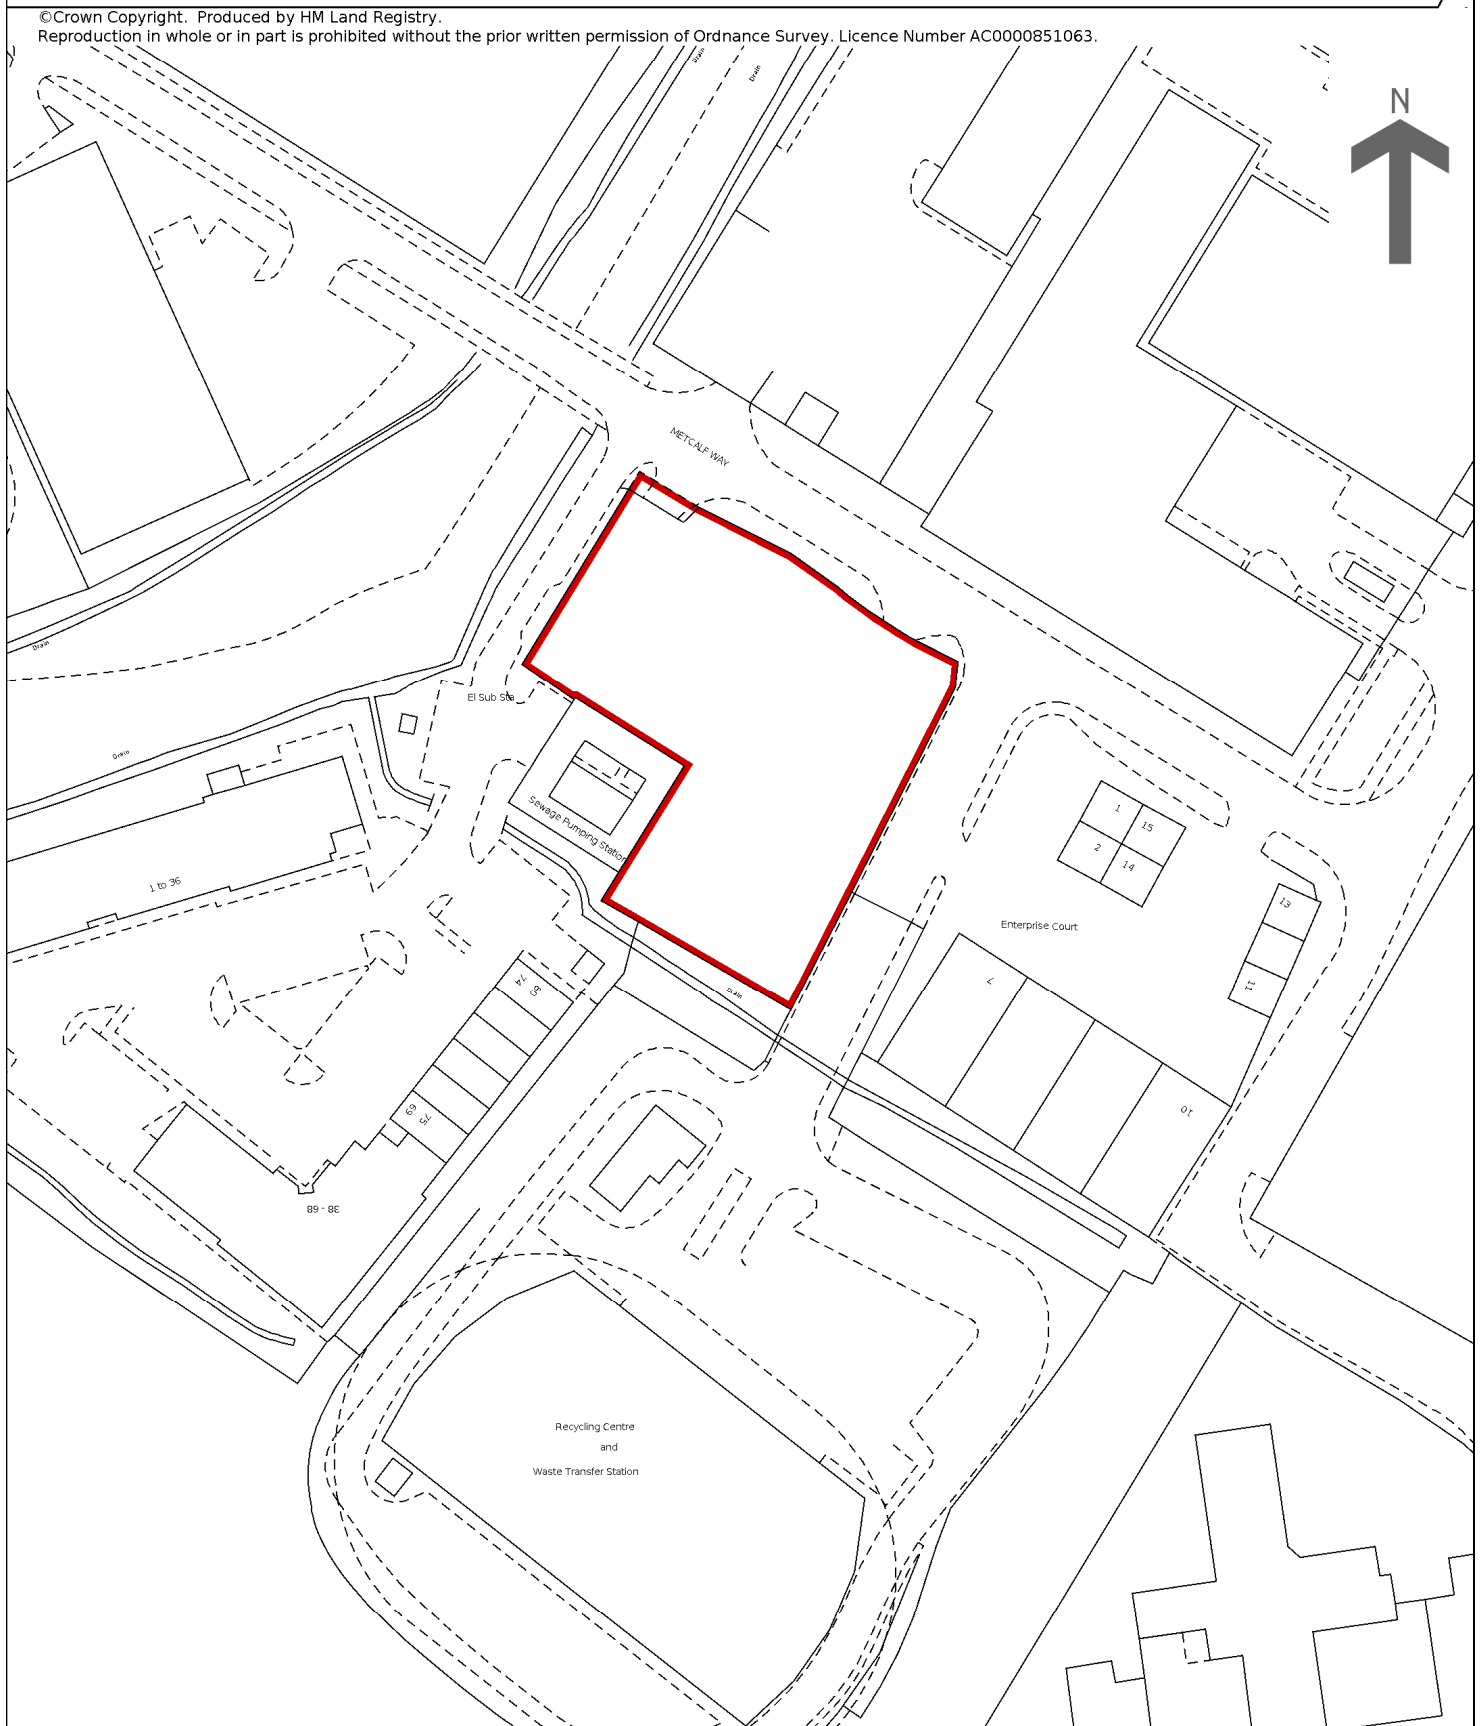

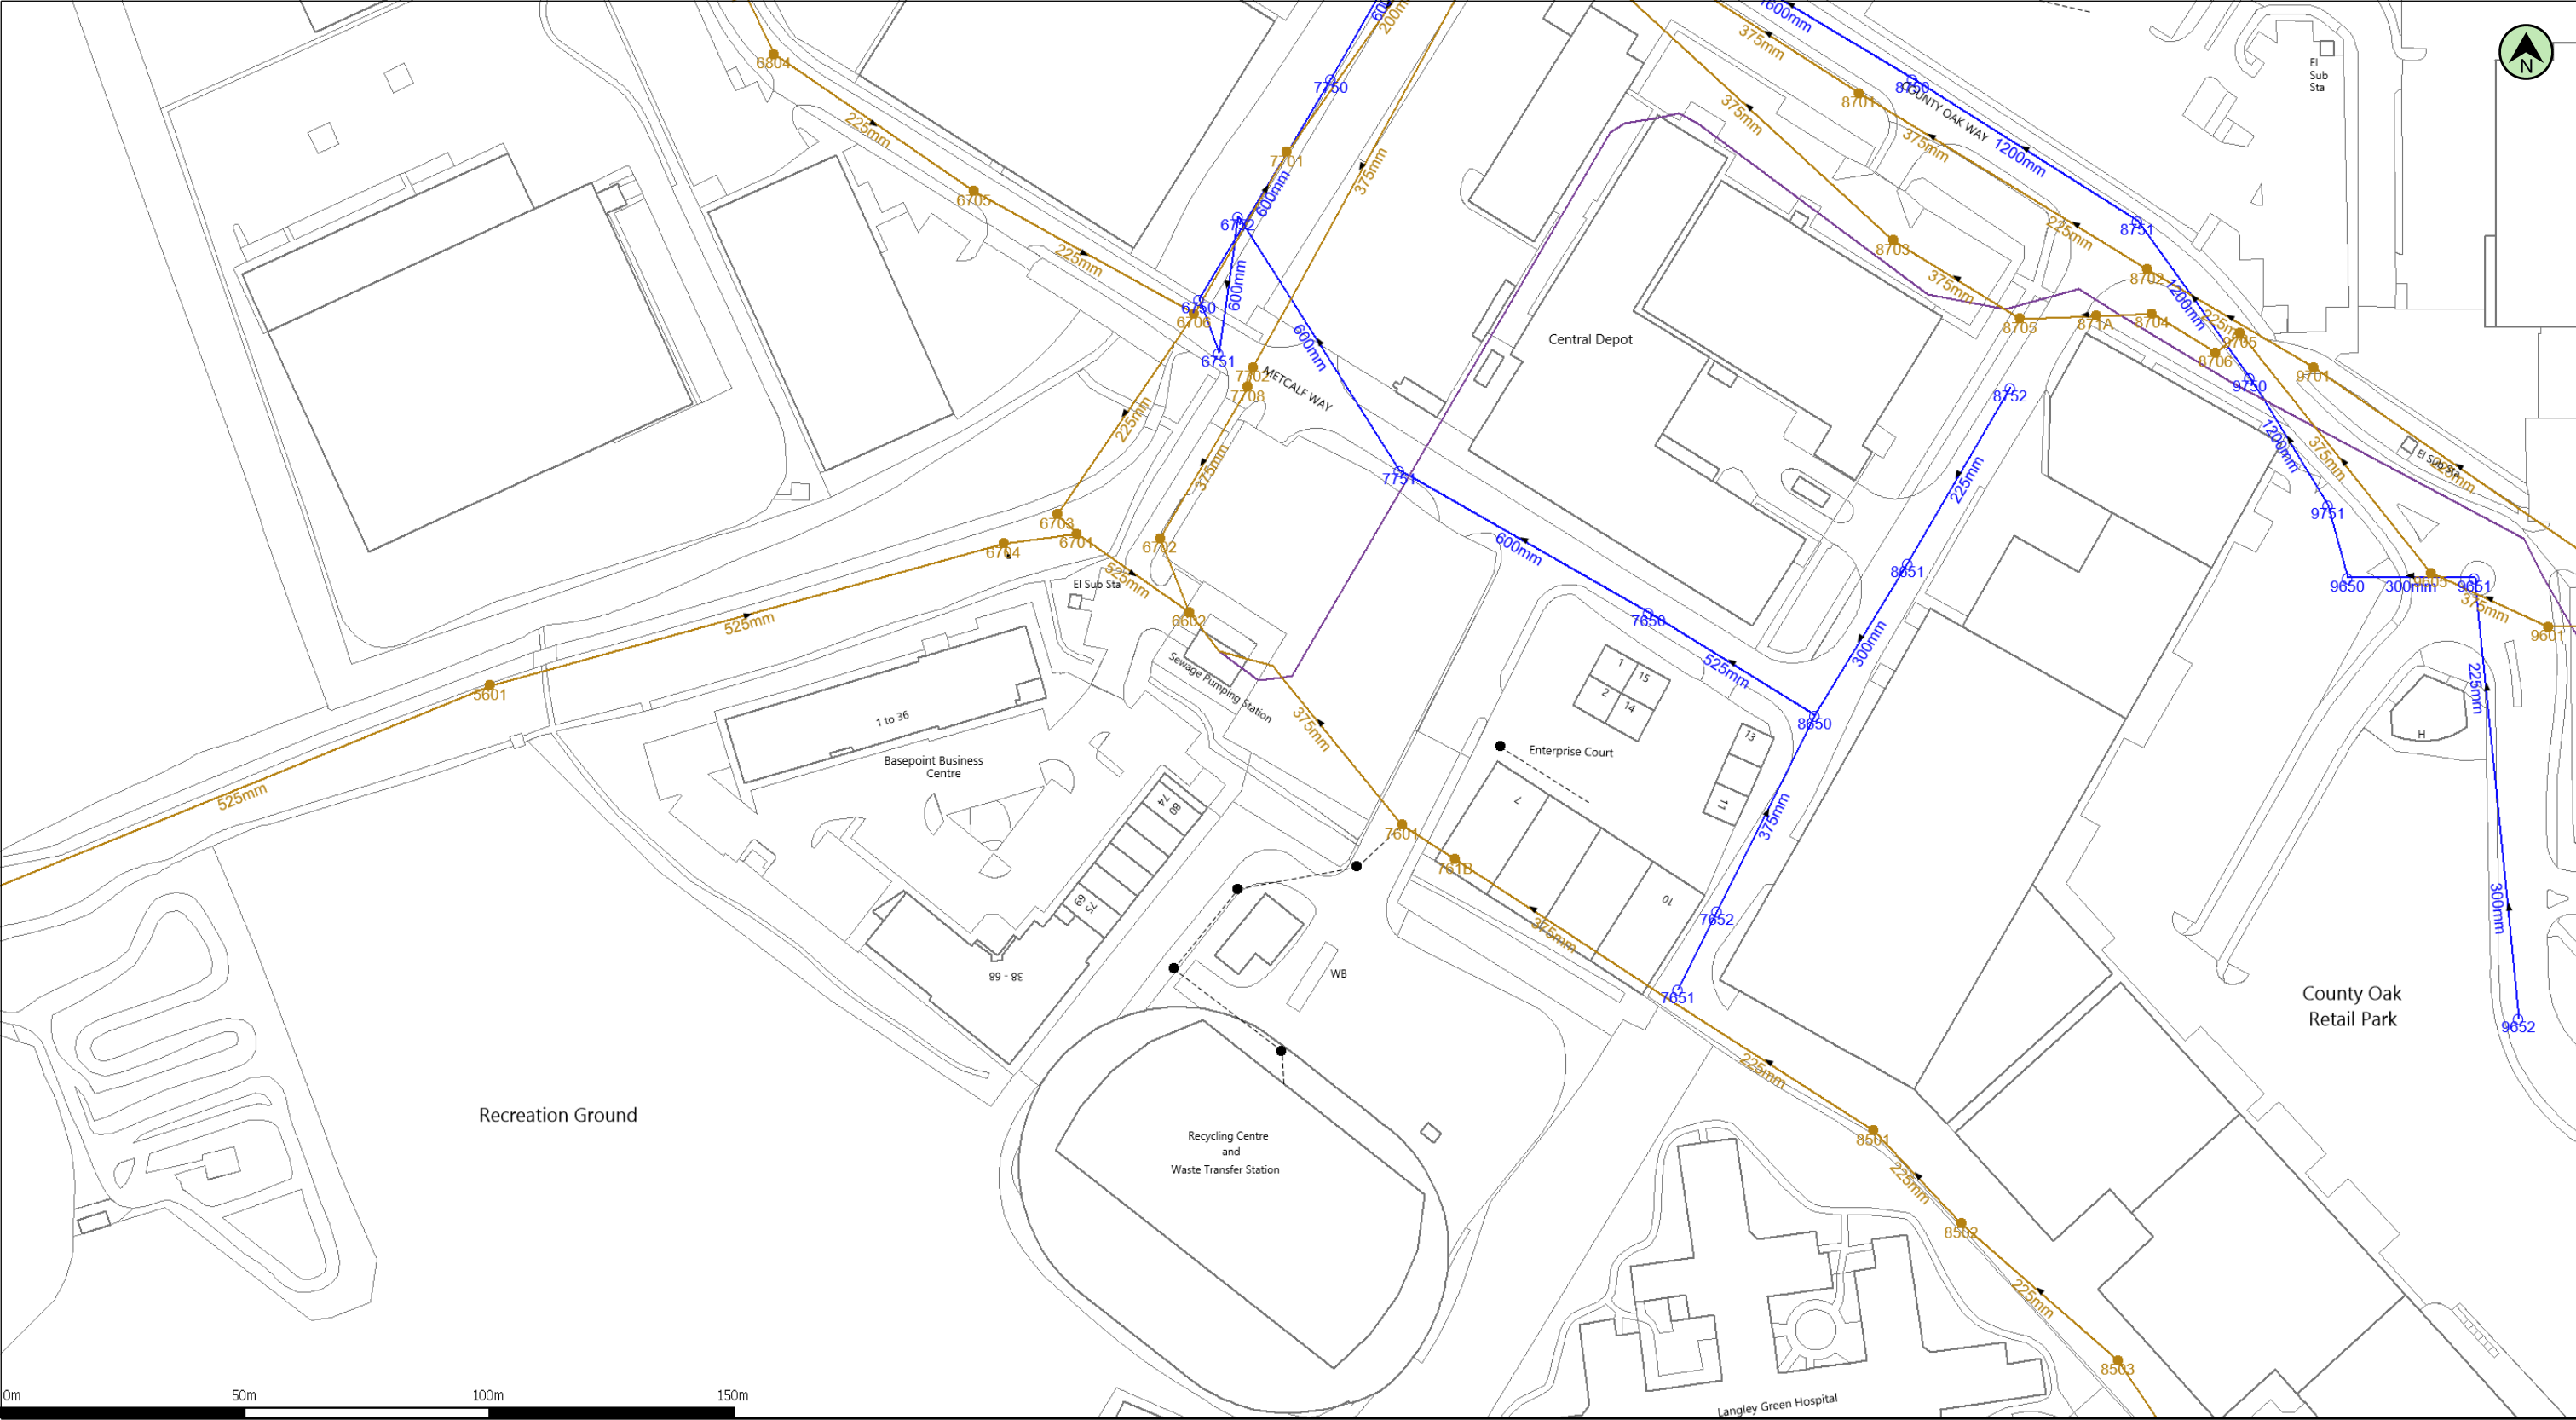

(c) Crown copyright and database rights 2025 Ordnance Survey AC0000849556 Date: 23/06/25 Scale: 1:1319 Map Centre: 526709,138668 Data updated: 28/05/25 Wastewater Plan A3
Powered by digdat

This plan is produced by Thames Water Utilities Ltd (c) Crown copyright and database rights 2025 Ordnance Survey AC0000849556. This map is to be used for the purposes of viewing the location of Thames Water plant only. Any other uses of the map data or further copies are not permitted. The position of the apparatus shown on this plan is given without obligation and warranty, and the accuracy cannot be guaranteed. This information is valid for the date printed. Service pipes are not shown but their presence should be anticipated. No liability of any kind whatsoever is accepted by Thames Water for any error or omission. The actual position of mains and services must be verified on site before any works are undertaken.


Foul Sewer		Other Sewer		Foul Manhole	
Surface Sewer		Private Asset		Surface Manhole	
Combined Sewer		Proposed Asset		Combined Manhole	
Abandoned Sewer		NAV Area		Abandoned Manhole	
Pressure Main				Other Manhole	
				Private Manhole	
				End Item	
				S104 Boundary	





NAVs Information

<u>Abbreviation</u>	<u>Company Full Name</u>
AWINL	Advanced Water Infrastructure Networks Limited
AWL	Albion Water Limited
CWL	County Water Limited
ESPWL	ESP Water Limited
IWNL	Independent Water Networks Limited
IWSL	Icosa Water Services Limited
LNWL	Leep Networks (Water) Limited
MWL	Matrix Water Limited
STSL	Severn Trent Services Limited

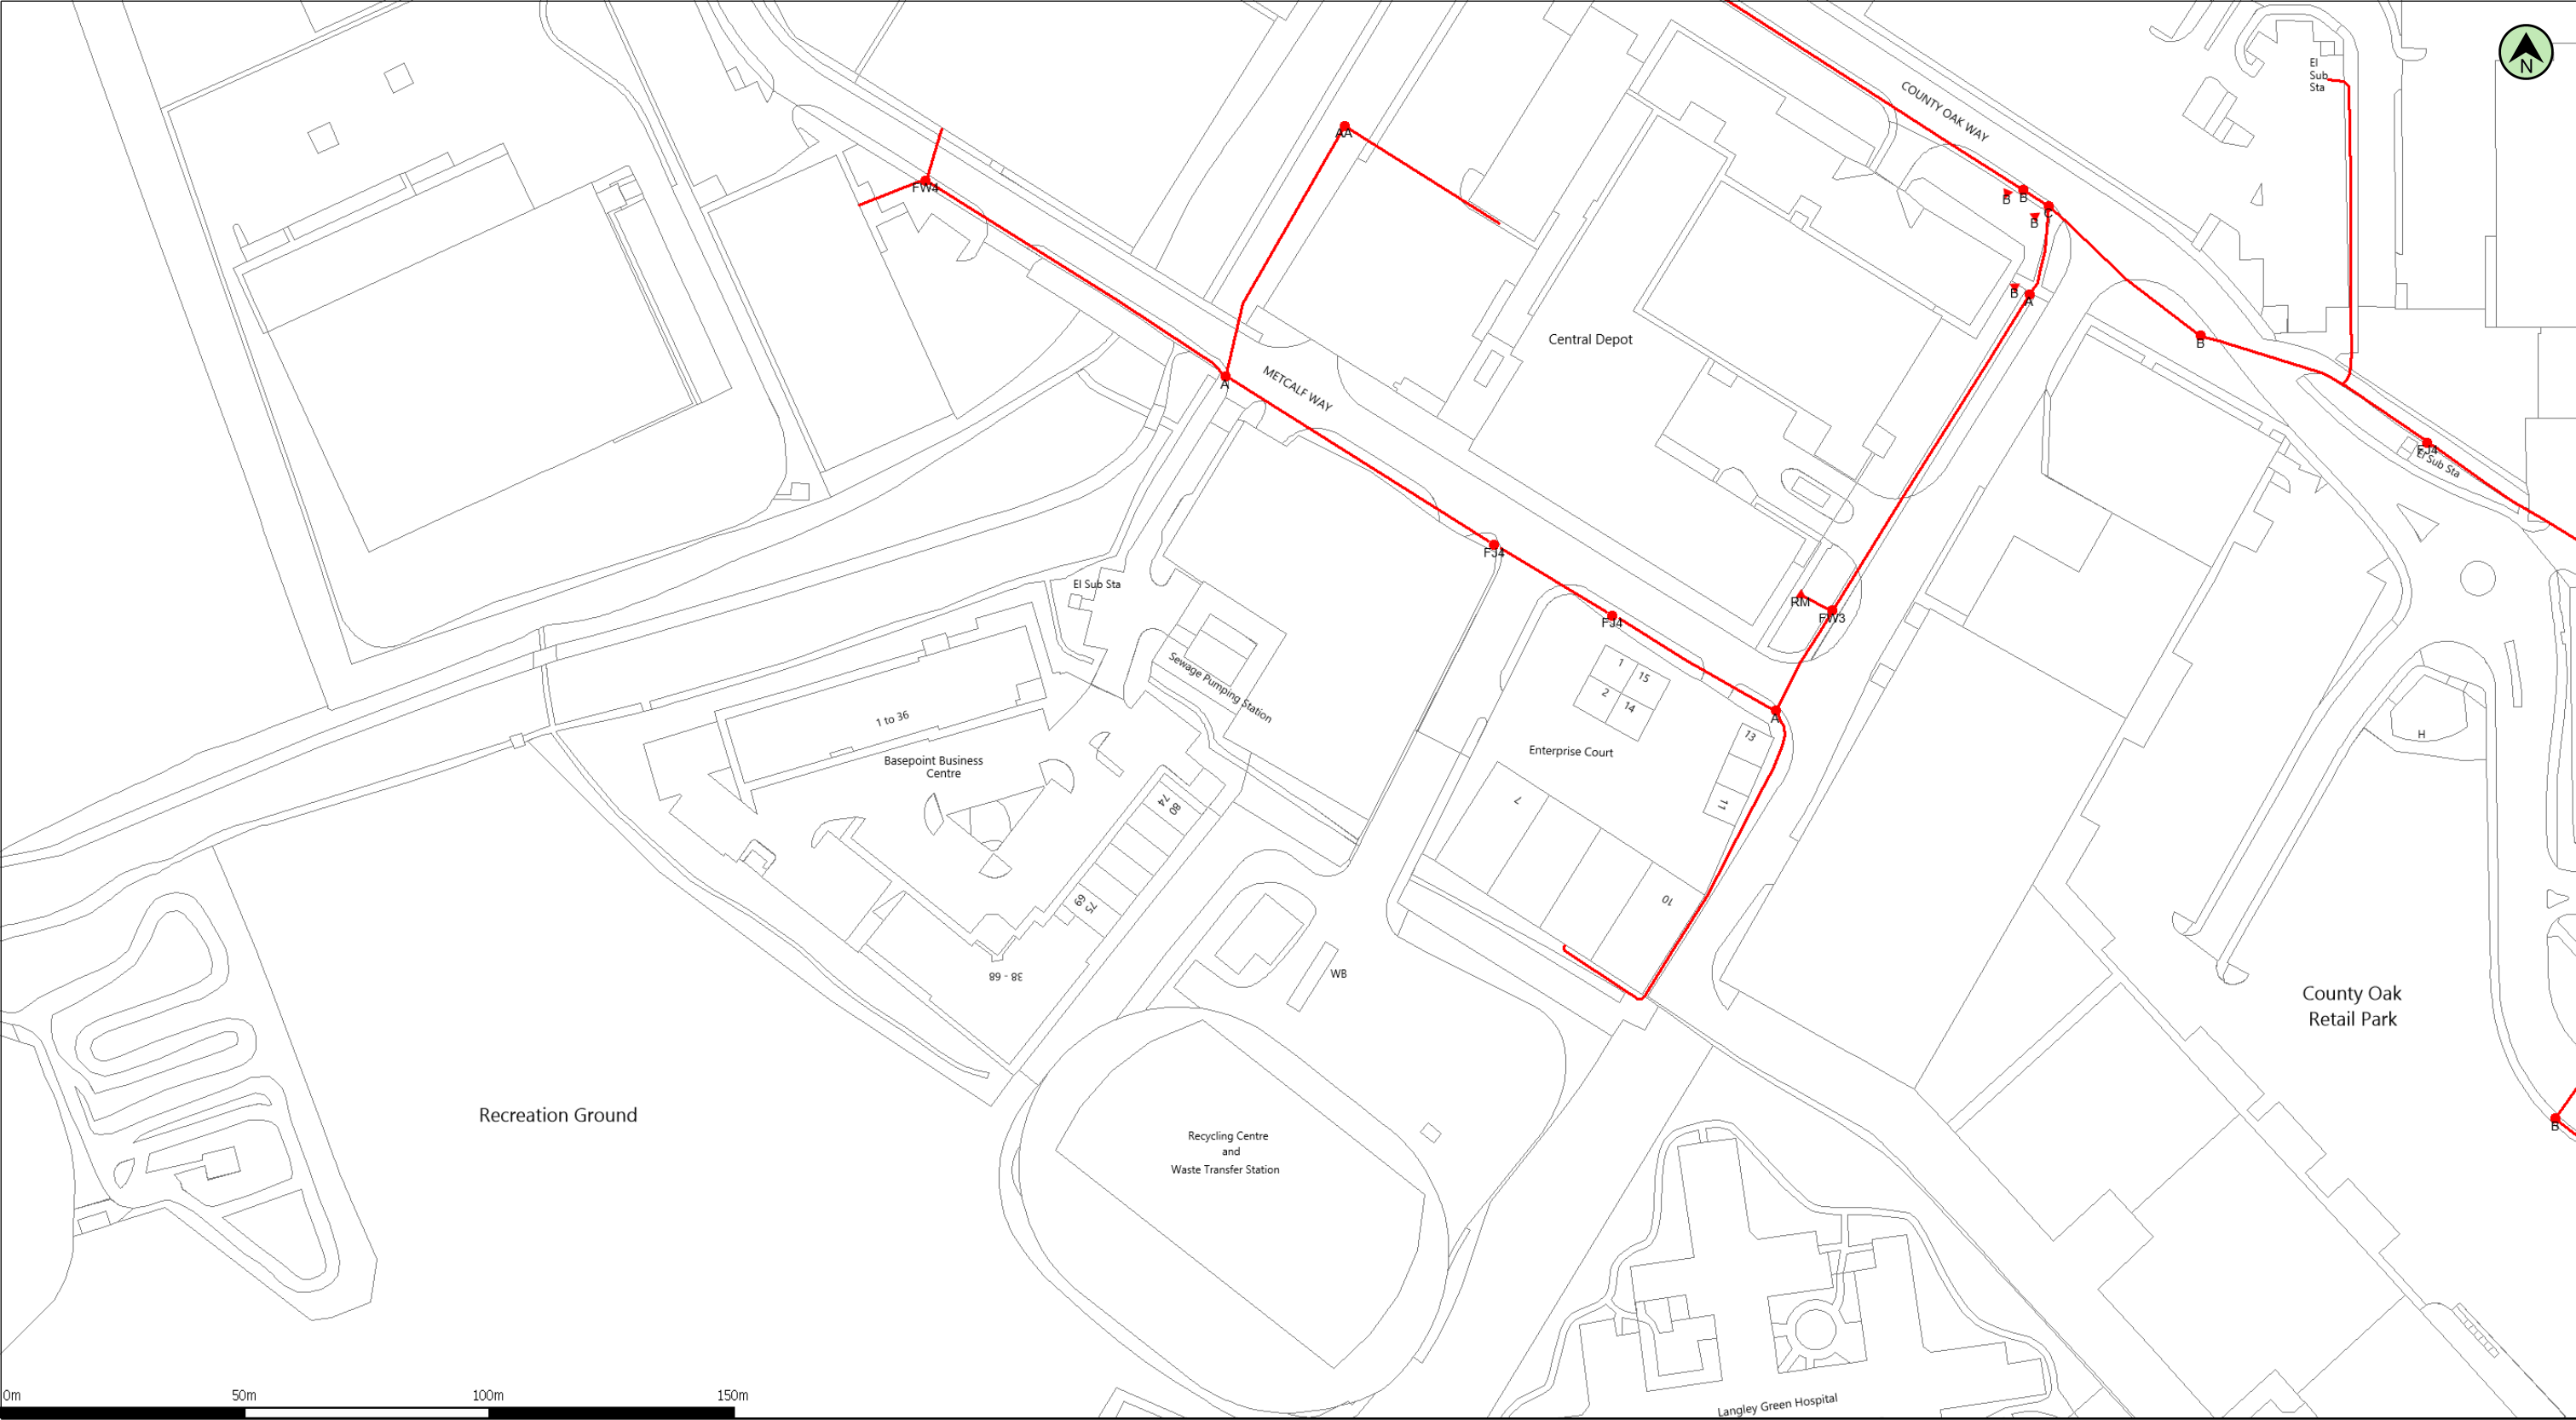

(c) Crown copyright and database rights 2025 Ordnance Survey AC0000818557 Date: 23/06/25 Scale: 1:1319 Map Centre: 526709,138668 Data updated: 02/06/25 Telecoms Plan A3 Powered by digdat

Important Information - please read The purpose of this plan is to identify Virgin Media apparatus. We have tried to make it as accurate as possible but we cannot warrant its accuracy. In addition, we caution that within Virgin Media apparatus there may be instances where mains voltage power cables have been placed inside green, rather than black ducting. Further details can be found using the "Affected Postcodes.pdf", which can be downloaded from this website. Therefore, you must not rely solely on this plan if you are carrying out any excavation or other works in the vicinity of Virgin Media apparatus. The actual position of any underground service must be verified by cable detection equipment, etc. and established on site before any mechanical plant is used. Accordingly, unless it is due to the negligence of Virgin Media, its employees or agents, Virgin Media will not have any liability for any omissions or inaccuracies in the plan or for any loss or damage caused or arising from the use of and/or any reliance on this plan. This plan is produced by Virgin Media Limited (c) Crown copyright and database rights 2025 Ordnance Survey AC0000818557.

Duct, Trench



Chamber / Pole




Cabinet



segun.oke@crawley.gov.uk

Old amenity tip site



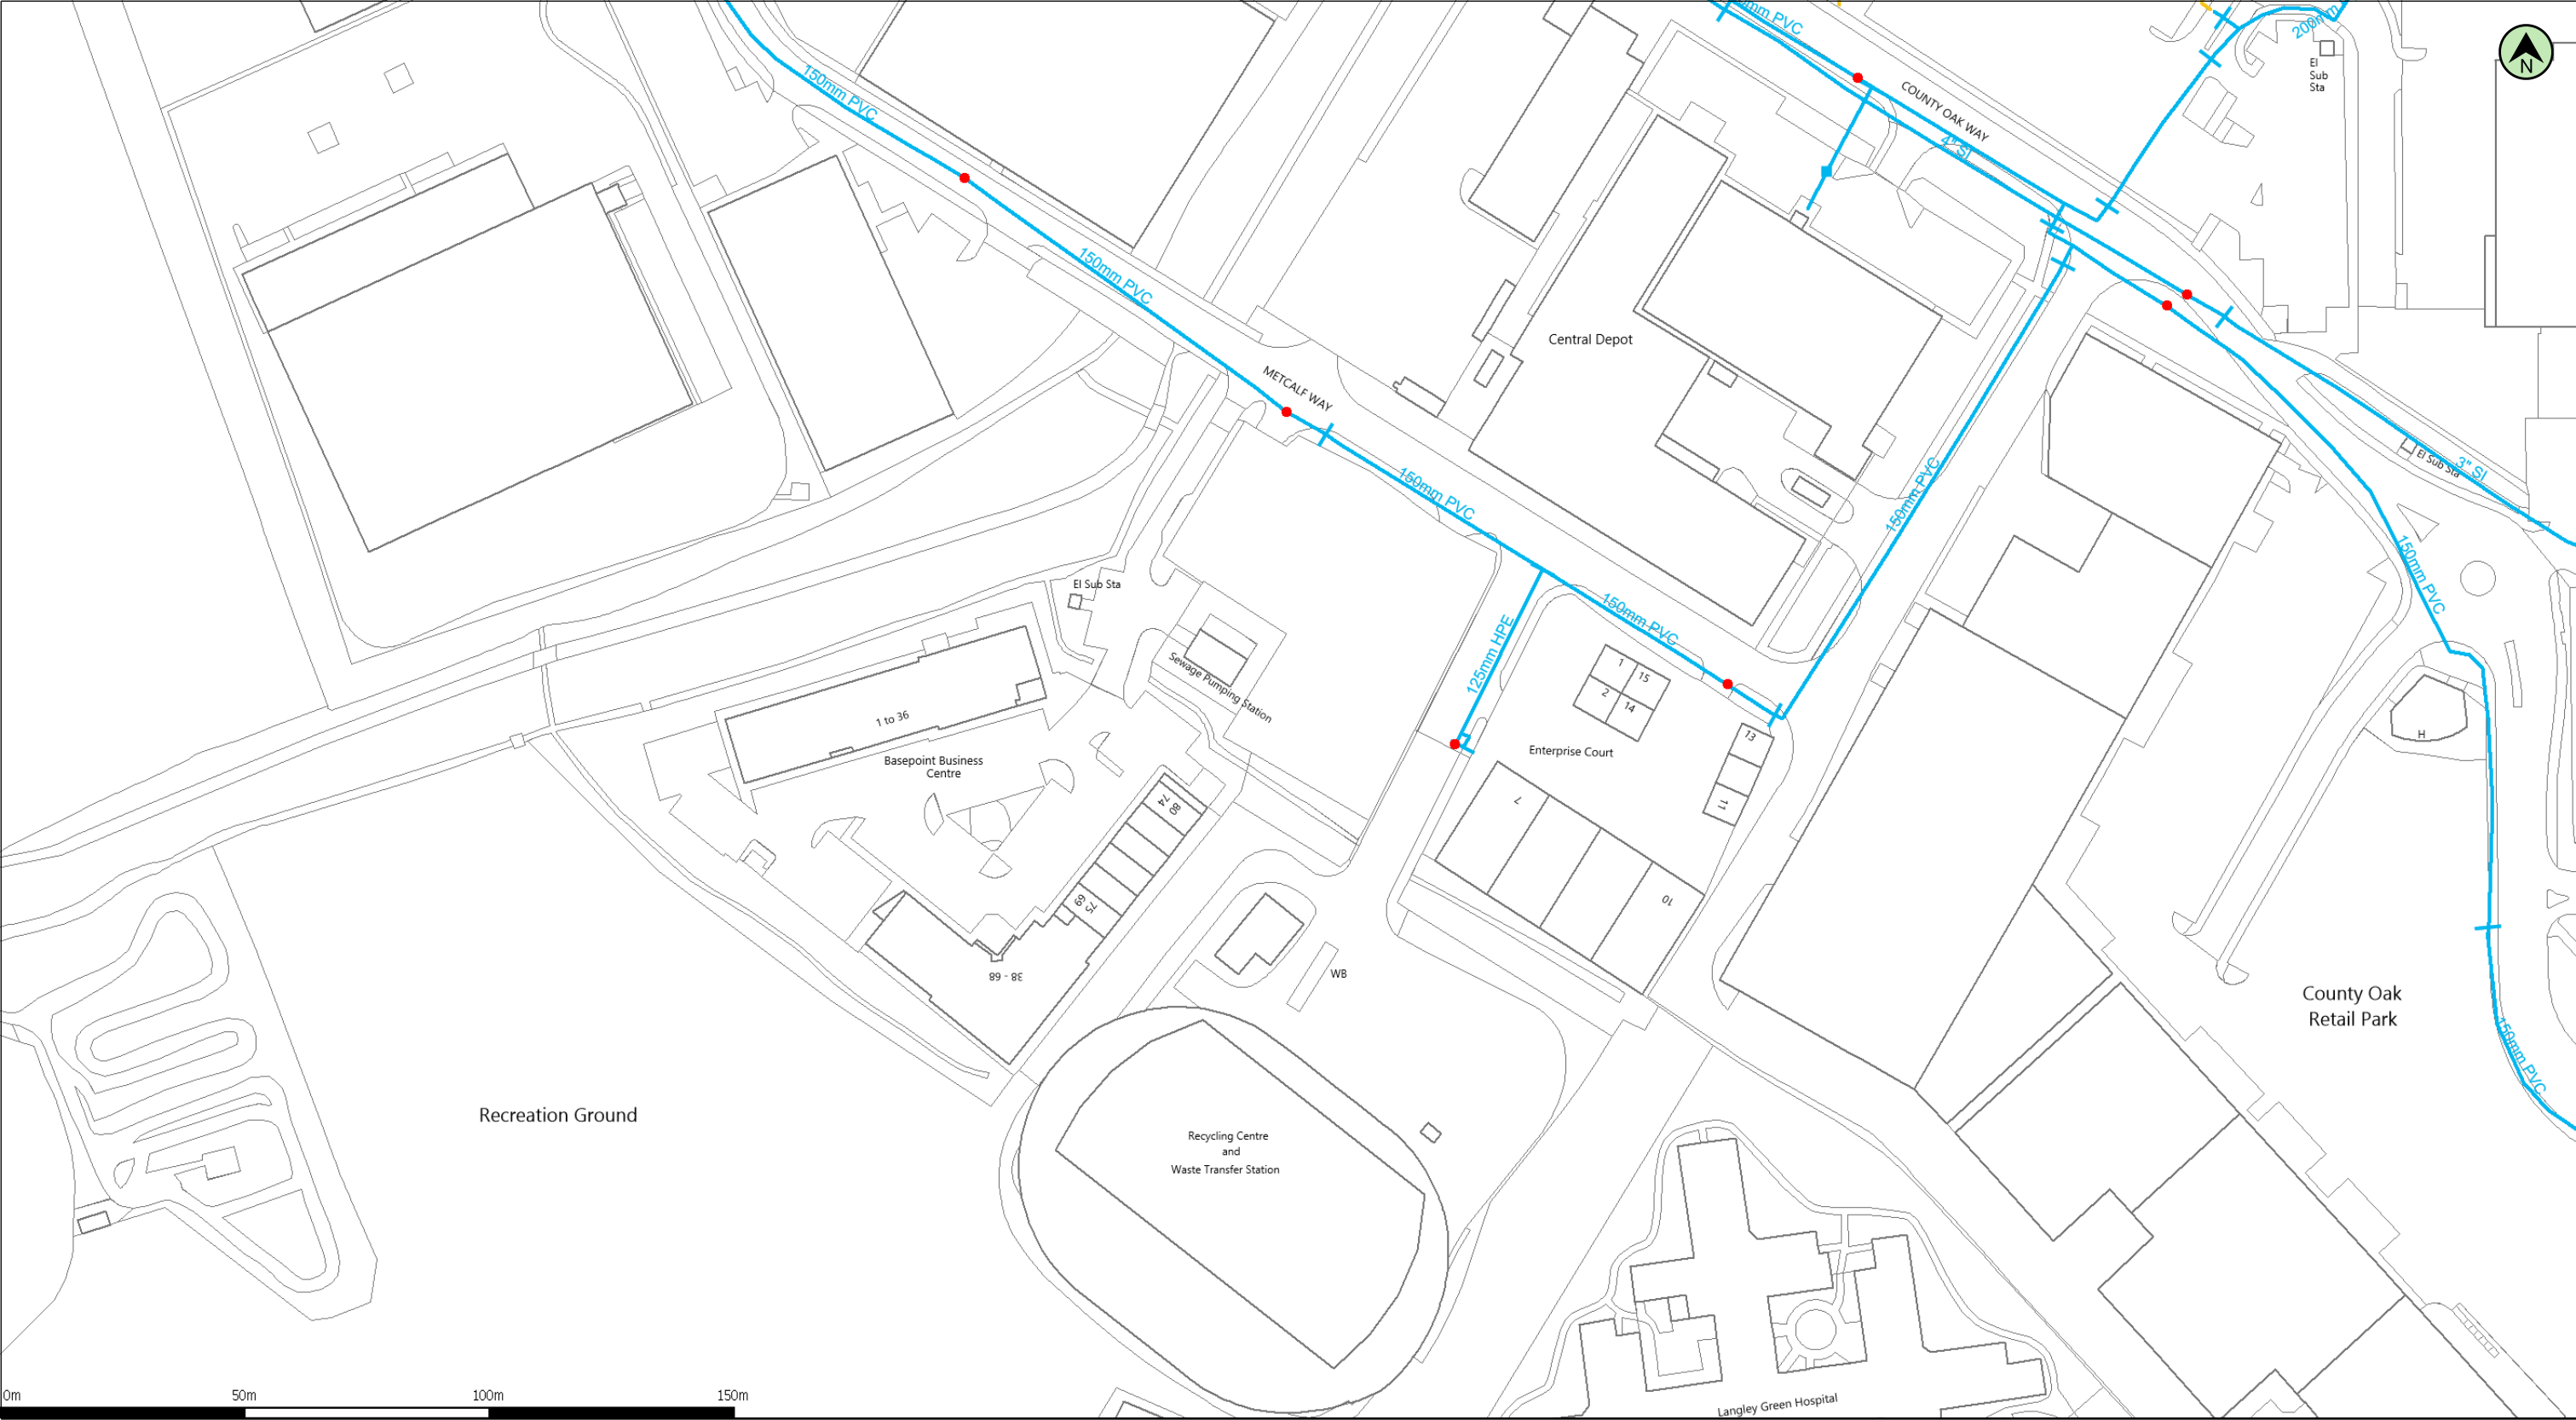

The positions of pipes shown on this plan are believed to be correct, but Southern Water Services Ltd accept no responsibility in the event of inaccuracy. The actual positions should be determined on site. This plan is produced by Southern Water Services Ltd (c) Crown copyright and database rights 2025 Ordnance Survey AC0000808122. This map is to be used for the purposes of viewing the location of Southern Water plant only. Any other uses of the map data or further copies is not permitted.

WARNING: BAC pipes are constructed of Bonded Asbestos Cement.

WARNING: Unknown (UNK) materials may include Bonded Asbestos Cement.

Water Main

Trunk Main

Non-potable Main

Abandoned Main

Water Hydrant

Water Meter

Water Valve

segun.oke@crawley.gov.uk

Old amenity tip site

