




02
05 **FIRST FLOOR PLAN**
1:200

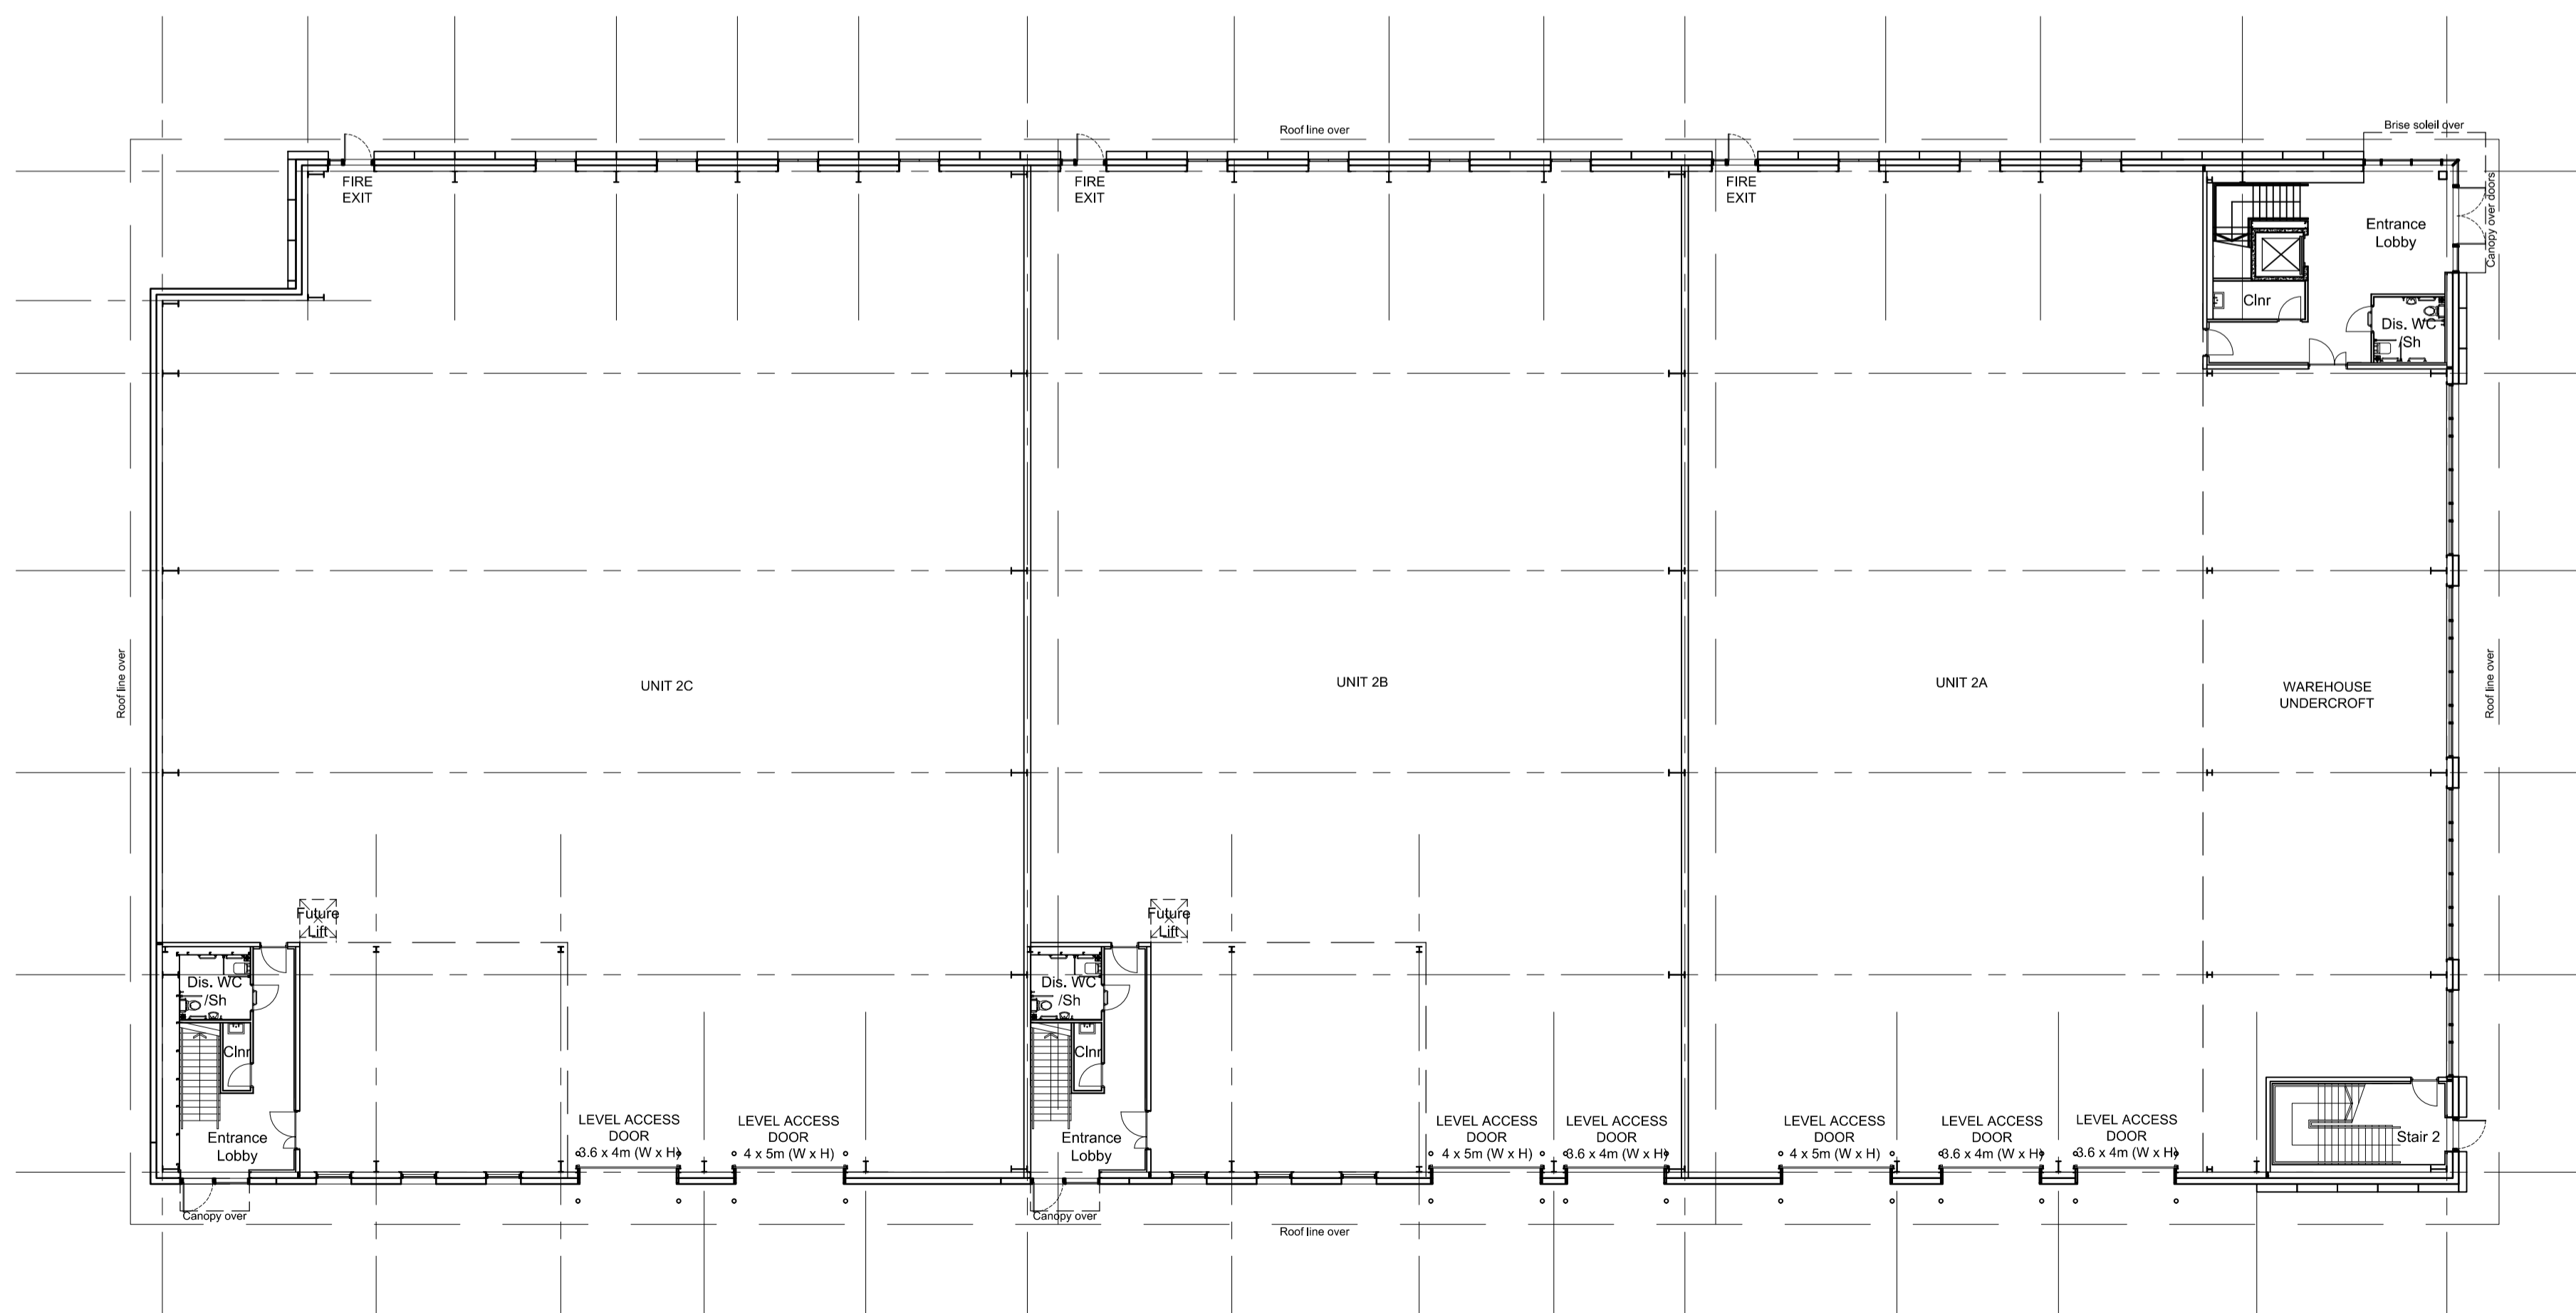

01
05 **GROUND FLOOR PLAN**
1:200

NOTES:

SUBJECT TO STATUTORY CONSENTS
 SUBJECT TO SURVEY
 BASED ON OS MAP REPRODUCED BY PERMISSION OF
 CONTROLLER OF HM STATIONARY OFFICE (c) CROWN
 COPYRIGHT
 COPYRIGHT RESERVED
 DO NOT USE ELECTRONIC VERSIONS OF THIS DRAWING TO
 DETERMINE DIMENSIONS UNLESS SPECIFICALLY
 AUTHORISED BY MICHAEL SPARKS ASSOCIATES
 IF USING AN ELECTRONIC VERSION OF THIS DRAWING
 FIGURED DIMENSIONS TAKE PRECEDENCE AND NOTIFY
 MICHAEL SPARKS ASSOCIATES OF ANY DISCREPANCIES

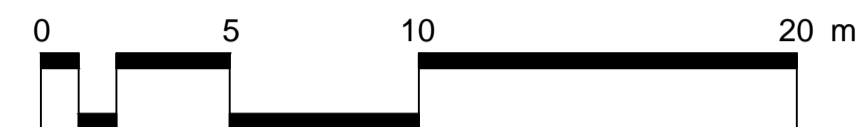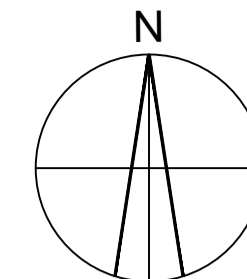

REV	DATE	NOTE	DRAW	CHECK
B	05/11/2020	Grid, gabbions, window positions and roofline updated to suit revised elevations	AH	AC
A	04/11/2020	Unit 2A core updated to show lift, level access doors located to suit revised site plan	AH	AC
-	15/10/2020	First issue	AH	AC



CHARTERED ARCHITECTS
 11 PLATO PLACE
 ST BONS ROAD
 LONDON SW6 4TU
 TELEPHONE 020 7736 6162
 www.msa-architects.co.uk

TITLE
GODDARDS GREEN
 DRAWING
FLOOR PLANS
PLOT 2
 CLIENT
GLENBEIGH DEVELOPMENTS

DATE
OCTOBER 2020

SCALE
1:200 @A1

DRAWN
AH

STATUS
FEASIBILITY

CHECKED
AC

DRAWING NUMBER
31387-FE-05 B