

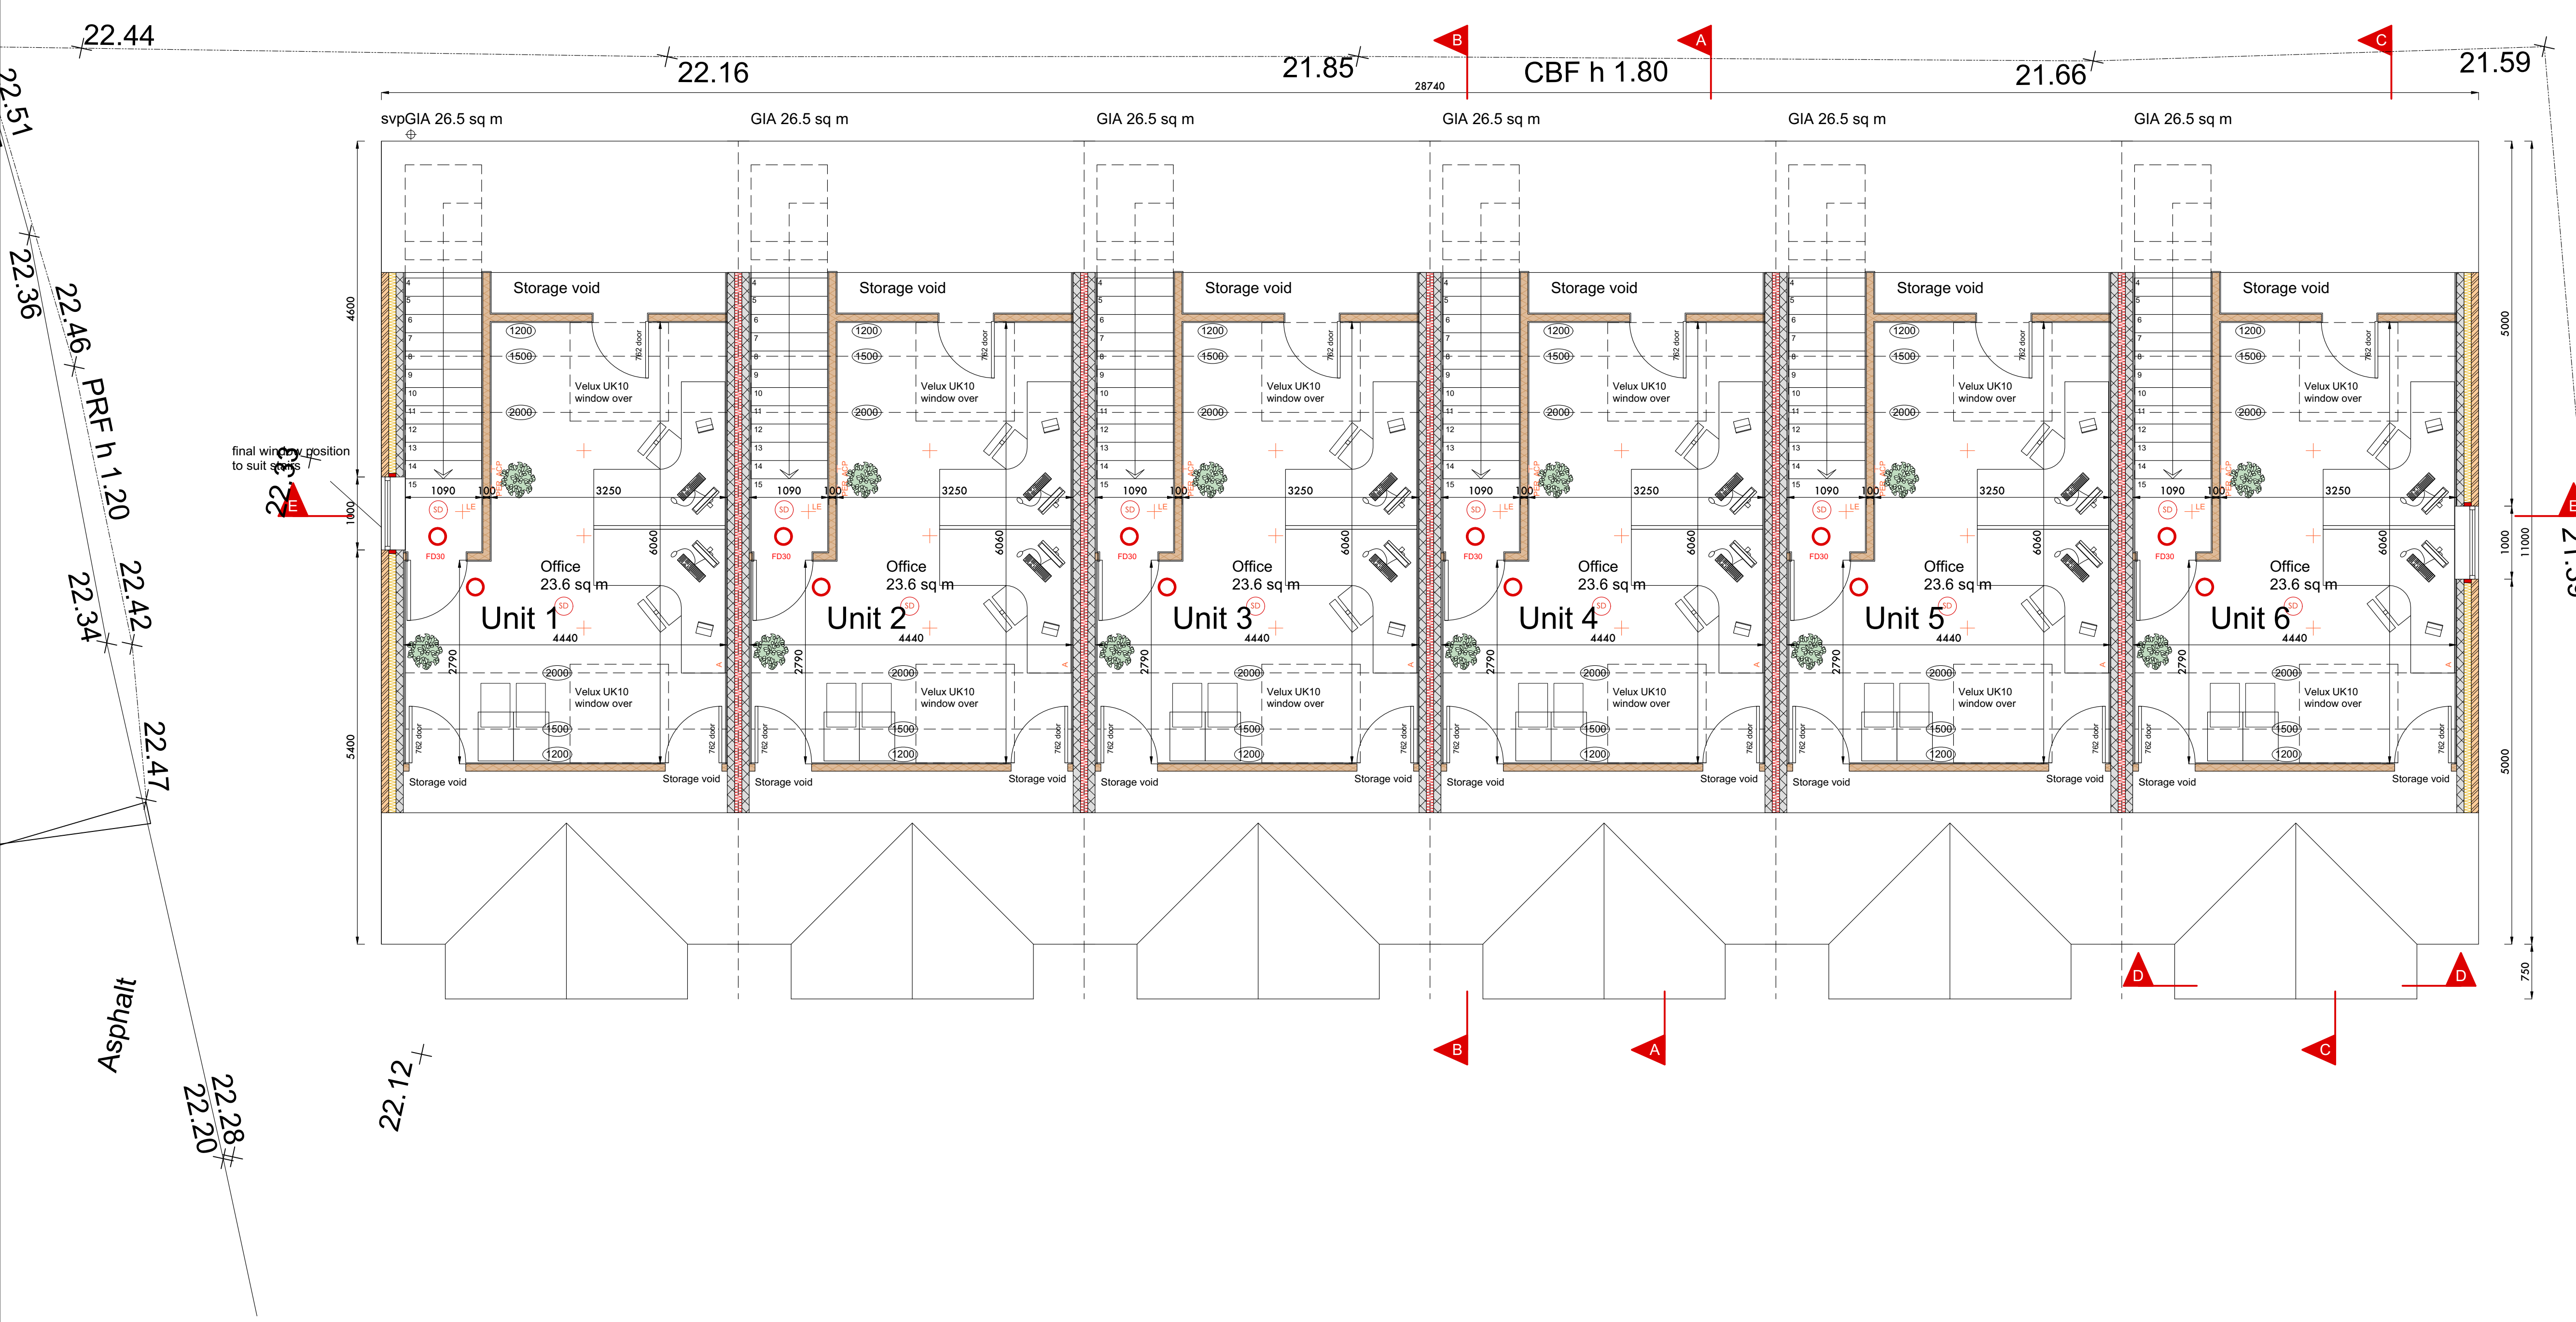


To be read in conjunction with engineers structural details

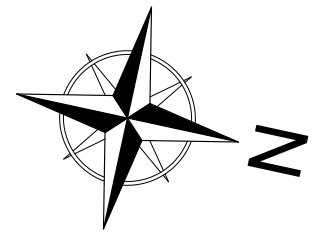

- Key**
- × 10.000 Level
 - × CL10.000 Cover level
 - × I/10.000 Invert level
 - ⊙ Smoke detector
 - ⊙ Heat detector
 - ⊙ CO detector
 - ⊙ Extractor fan
 - Extract duct
 - - - Demolitions
 - ↔ Span of joists over
 - FD30 30min Fire Door
 - Brick wall
 - Block wall
 - Stud wall
 - Existing drainage
 - Proposed FW drainage
 - Proposed SW drainage
 - Proposed Internal drainage

- Revisions**
- 16/04/2021 First issue
 - A 14/12/2020 Updated
 - B 16/04/2021 Tables

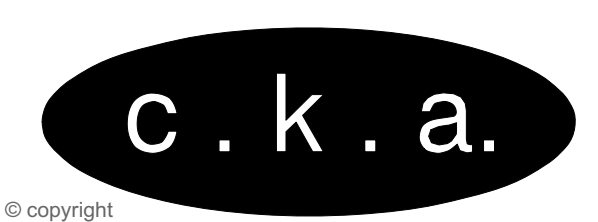

© copyright
 CKA Architectural Limited
 36 Church Street, Eastbourne, BN21 1HS
 www.ckaa.co.uk 01323 729516

Client
Abode Homes


Project address
**4 Stairbridge Court,
 Bolney Grange Business Park
 Bolney, West Sussex RH17 5PA**

Project description
New offices


Drawing title
Proposed Second Floor

Scale 1:50 @ A1


Job N°	Drawing N°	Revision
3106	12	B

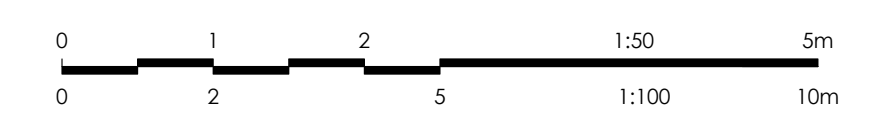

Proposed Second Floor

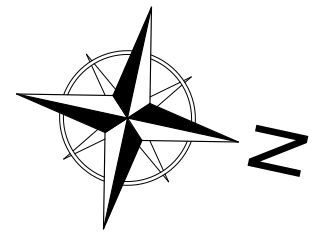


To be read in conjunction with engineers structural details

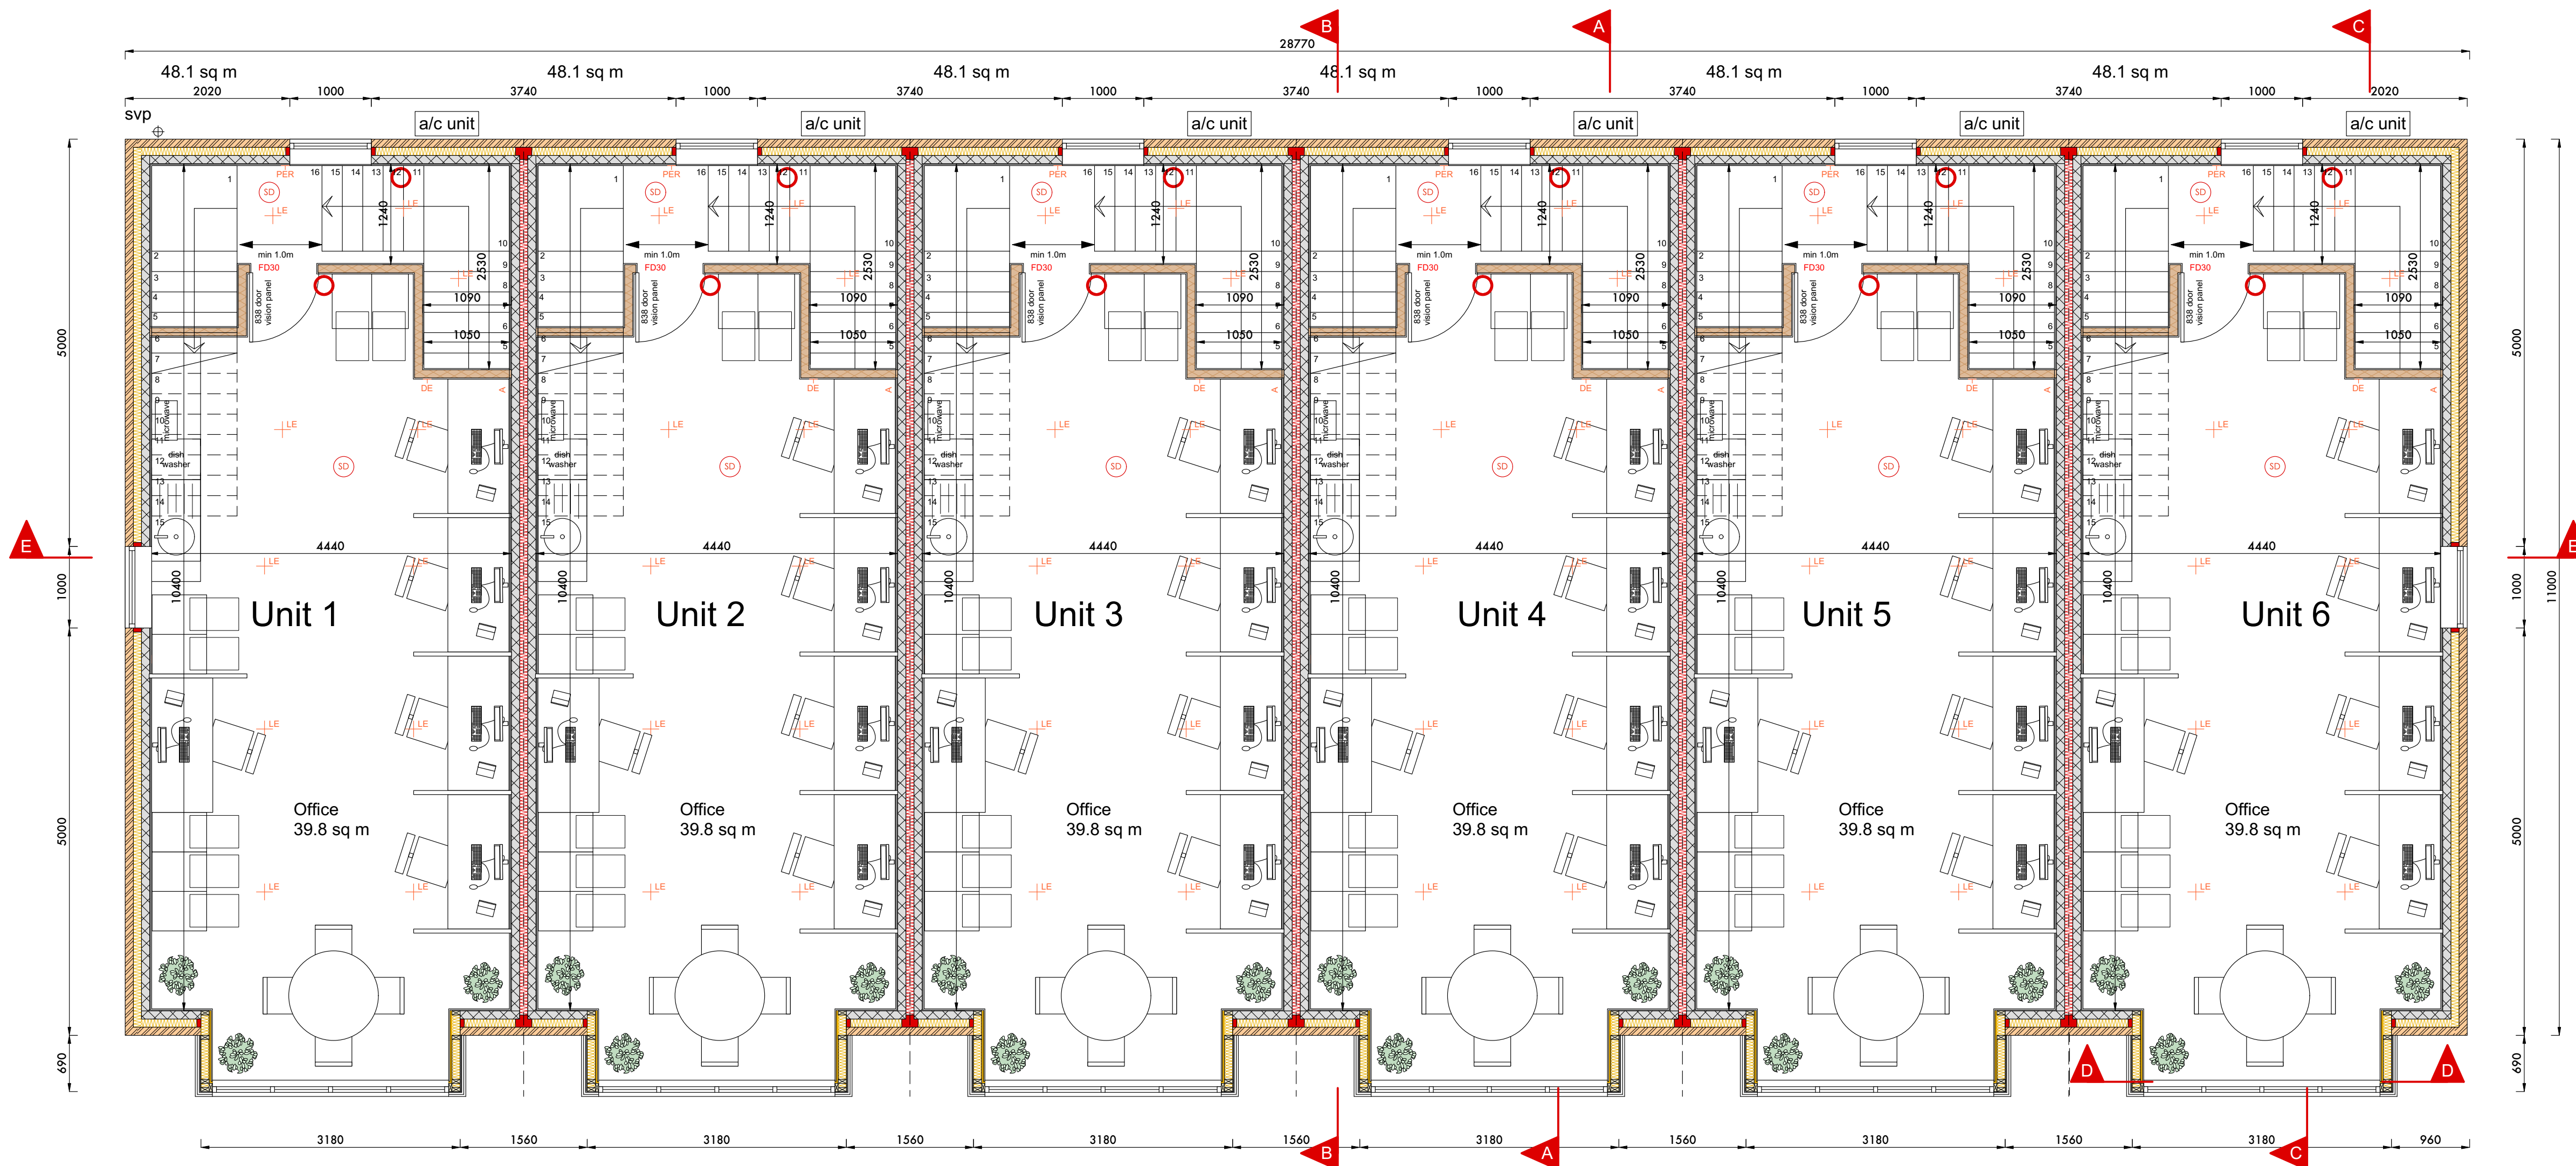

- Key**
- × 10.000 Level
 - × CL10.000 Cover level
 - × IV10.000 Invert level
 - (SD) Smoke detector
 - (HD) Heat detector
 - (CO) CO detector
 - ⊗ Extractor fan
 - - - Extract duct
 - - - Demolitions
 - ↔ Span of joists over
 - FD30 30min Fire Door
 - Brick wall
 - Block wall
 - Stud wall
 - - - Existing drainage
 - - - Proposed FW drainage
 - - - Proposed SW drainage
 - - - Proposed Internal drainage

- Revisions**
- 16/04/2021 First issue
 - A 14/12/2020 Updated
 - B 16/04/2021 Tables

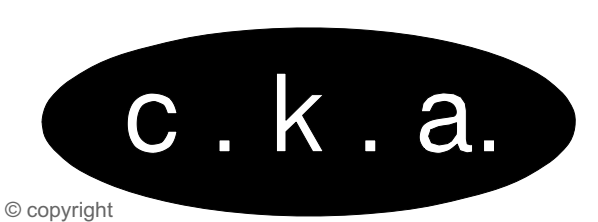

C.K.A. Architectural Limited
 36 Church Street, Eastbourne, BN21 1HS
 www.ckaa.co.uk 01323 729516

Client
Abode Homes

Project address
**4 Stairbridge Court,
 Bolney Grange Business Park
 Bolney, West Sussex RH17 5PA**


Project description
New offices

Drawing title
Proposed First Floor



Scale **1:50 @ A1**

Job N° **3106** Drawing N° **11** Revision **B**

Proposed First Floor

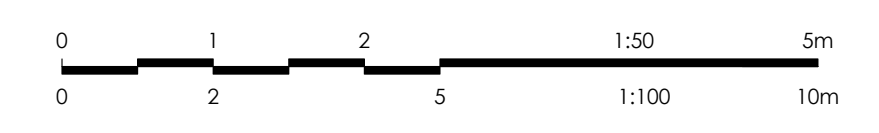


To be read in conjunction with engineers structural calculations and drainage layouts

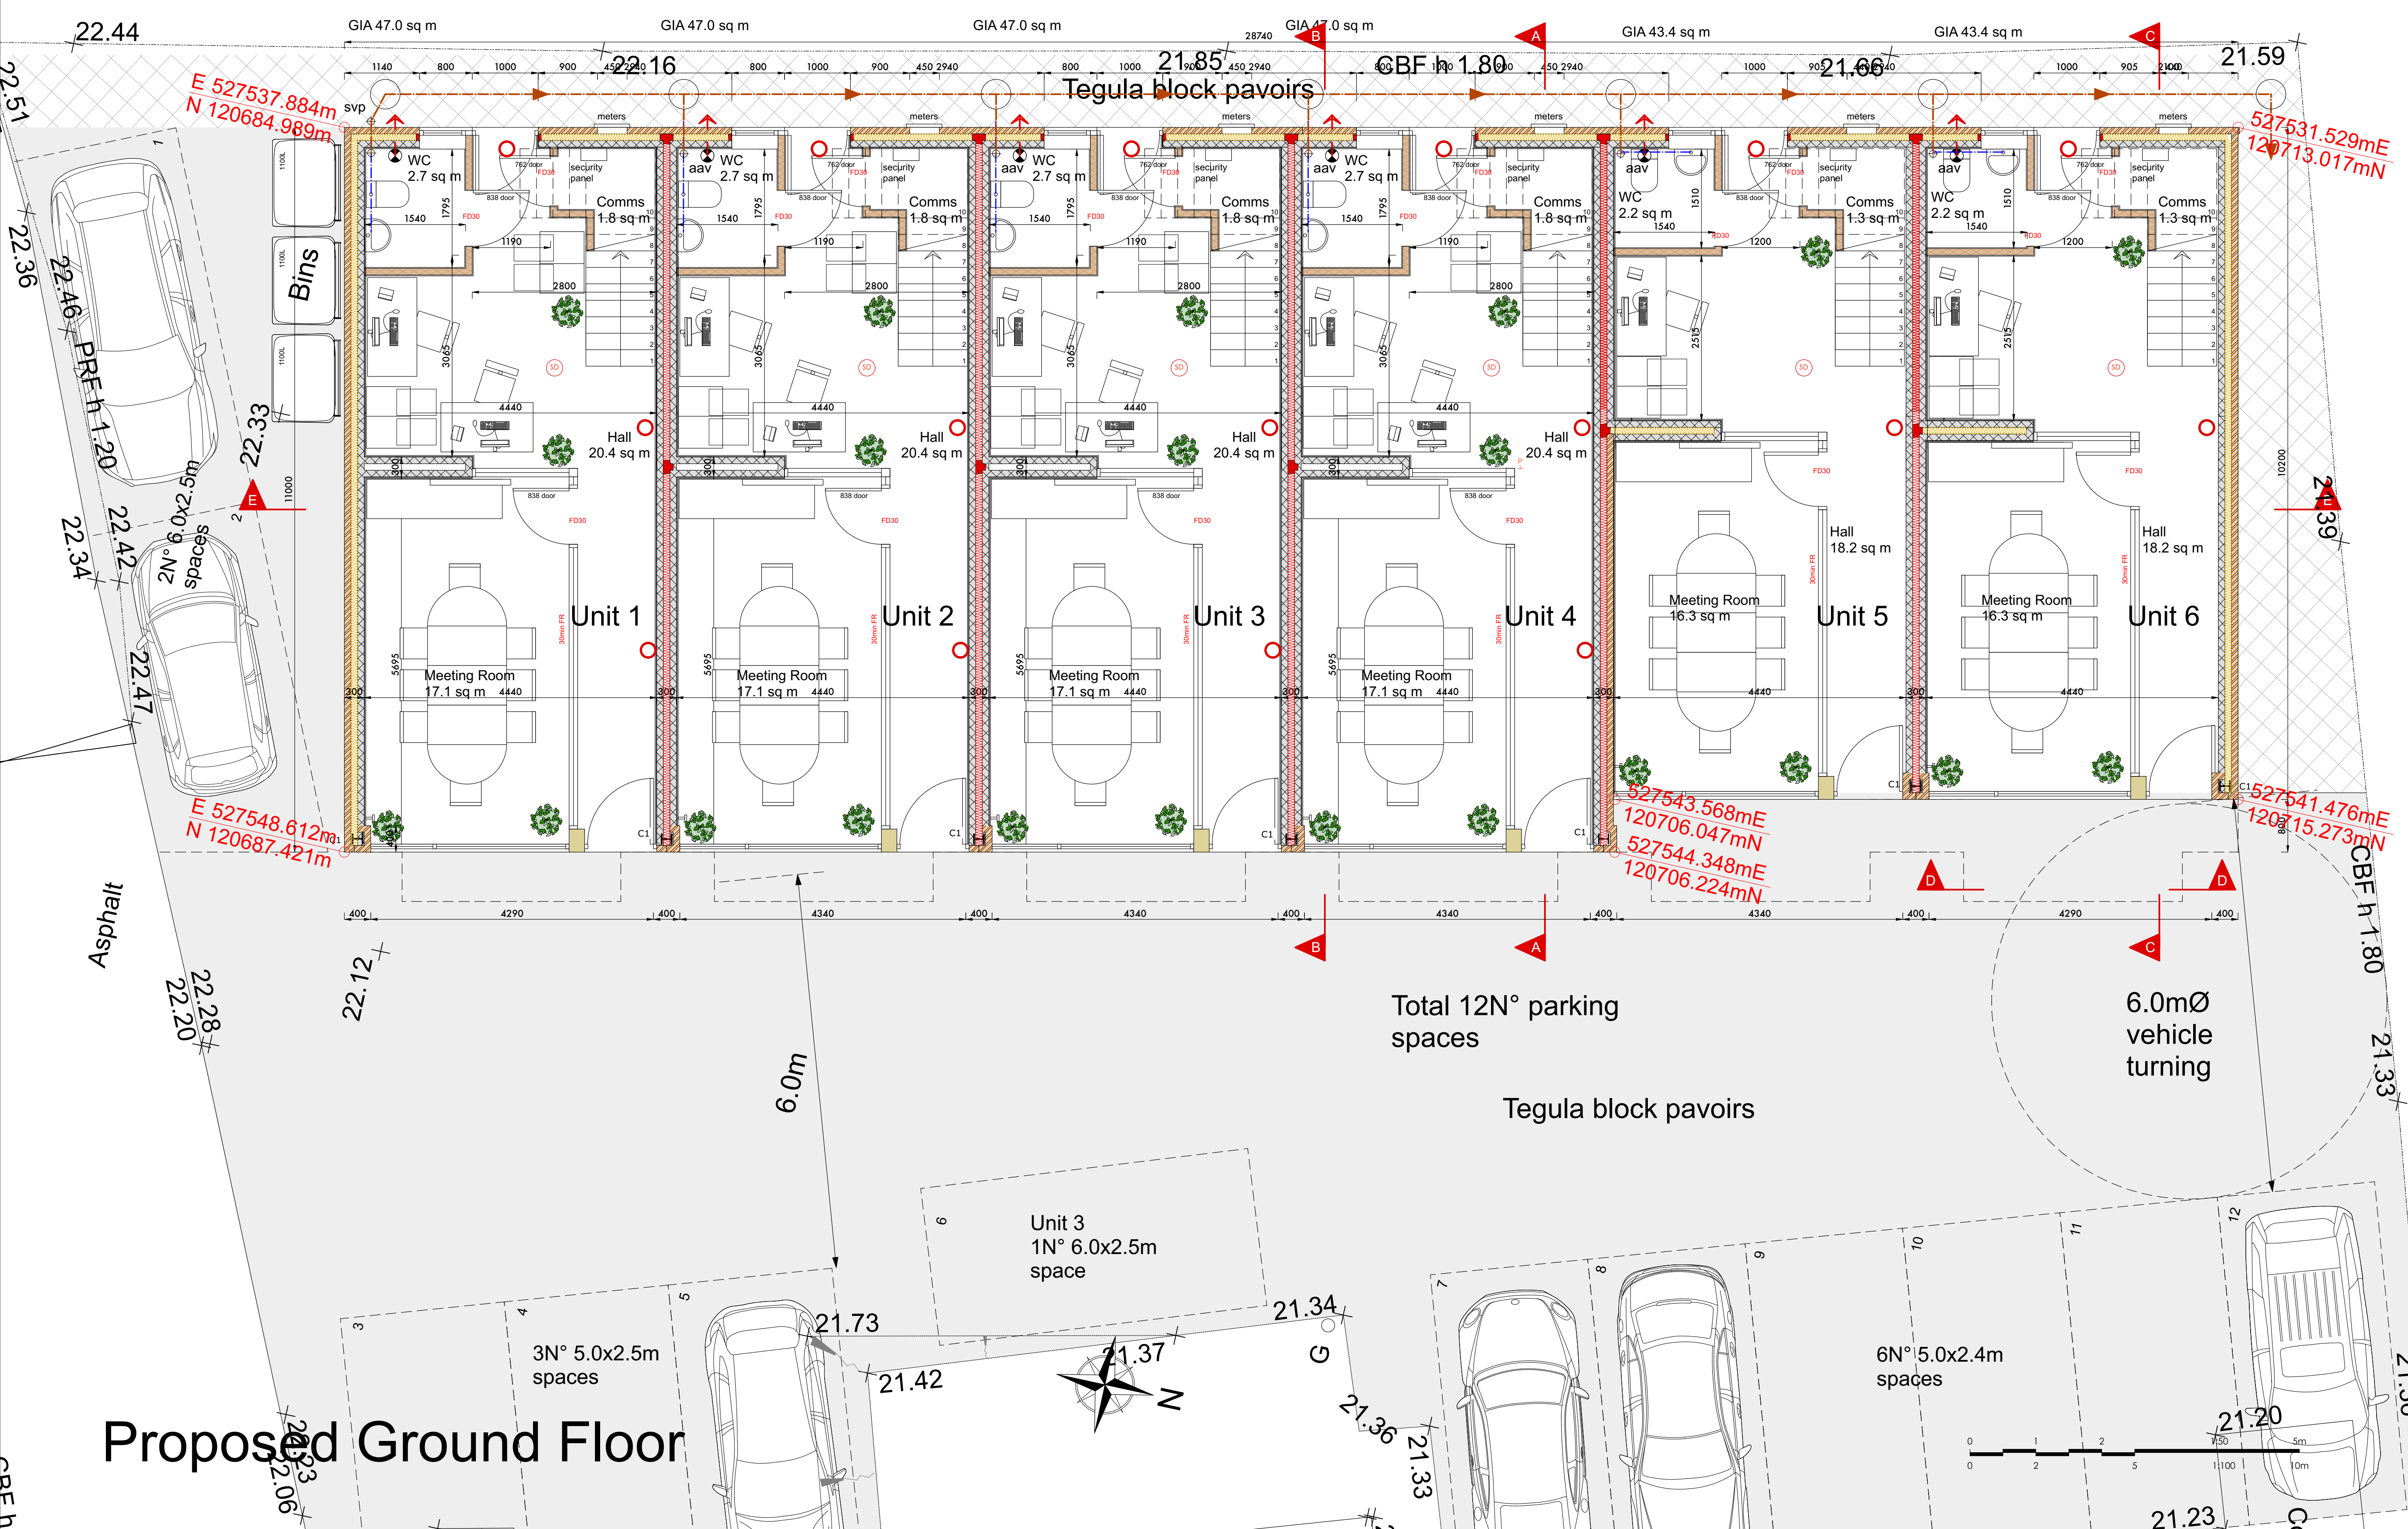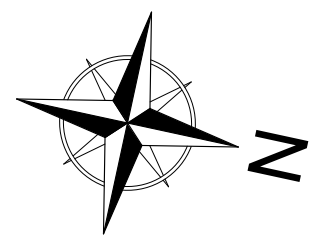

- Key**
- × 10.000 Level
 - × CL 10.000 Cover level
 - × IV 10.000 Invert level
 - SD Smoke detector
 - HD Heat detector
 - CD CO detector
 - EF Extractor fan
 - Extract duct
 - Demolitions
 - Span of joists over
 - FD30 30min Fire Door
 - Brick wall
 - Block wall
 - Stud wall
 - Existing drainage
 - Proposed FW drainage
 - Proposed SW drainage
 - Proposed Internal drainage

Revisions

- 11/08/2021	First issue
A 14/12/2020	Updated
B 22/04/2021	Columns shown
C 11/08/2021	Updated

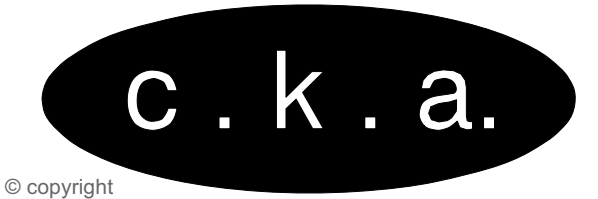

© copyright
CKA Architectural Limited
36 Church Street, Eastbourne, BN21 1HS
www.ckaa.co.uk 01323 729516

Client
Abode Homes

Project address
4 Stairbridge Court,
Bolney Grange Business Park
Bolney, West Sussex RH17 5PA

Project description
New offices

Drawing title
Proposed Ground Floor

Scale 1:50 @ A1

Job N°	Drawing N°	Revision
3106	10	C

Proposed Ground Floor