

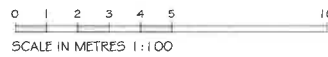


14 FLATS DEVELOPMENT - PROPOSED GROUND FLOOR PLAN

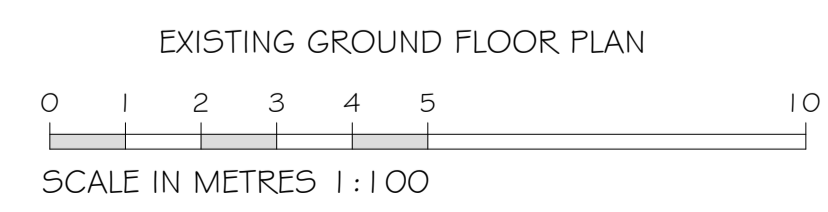

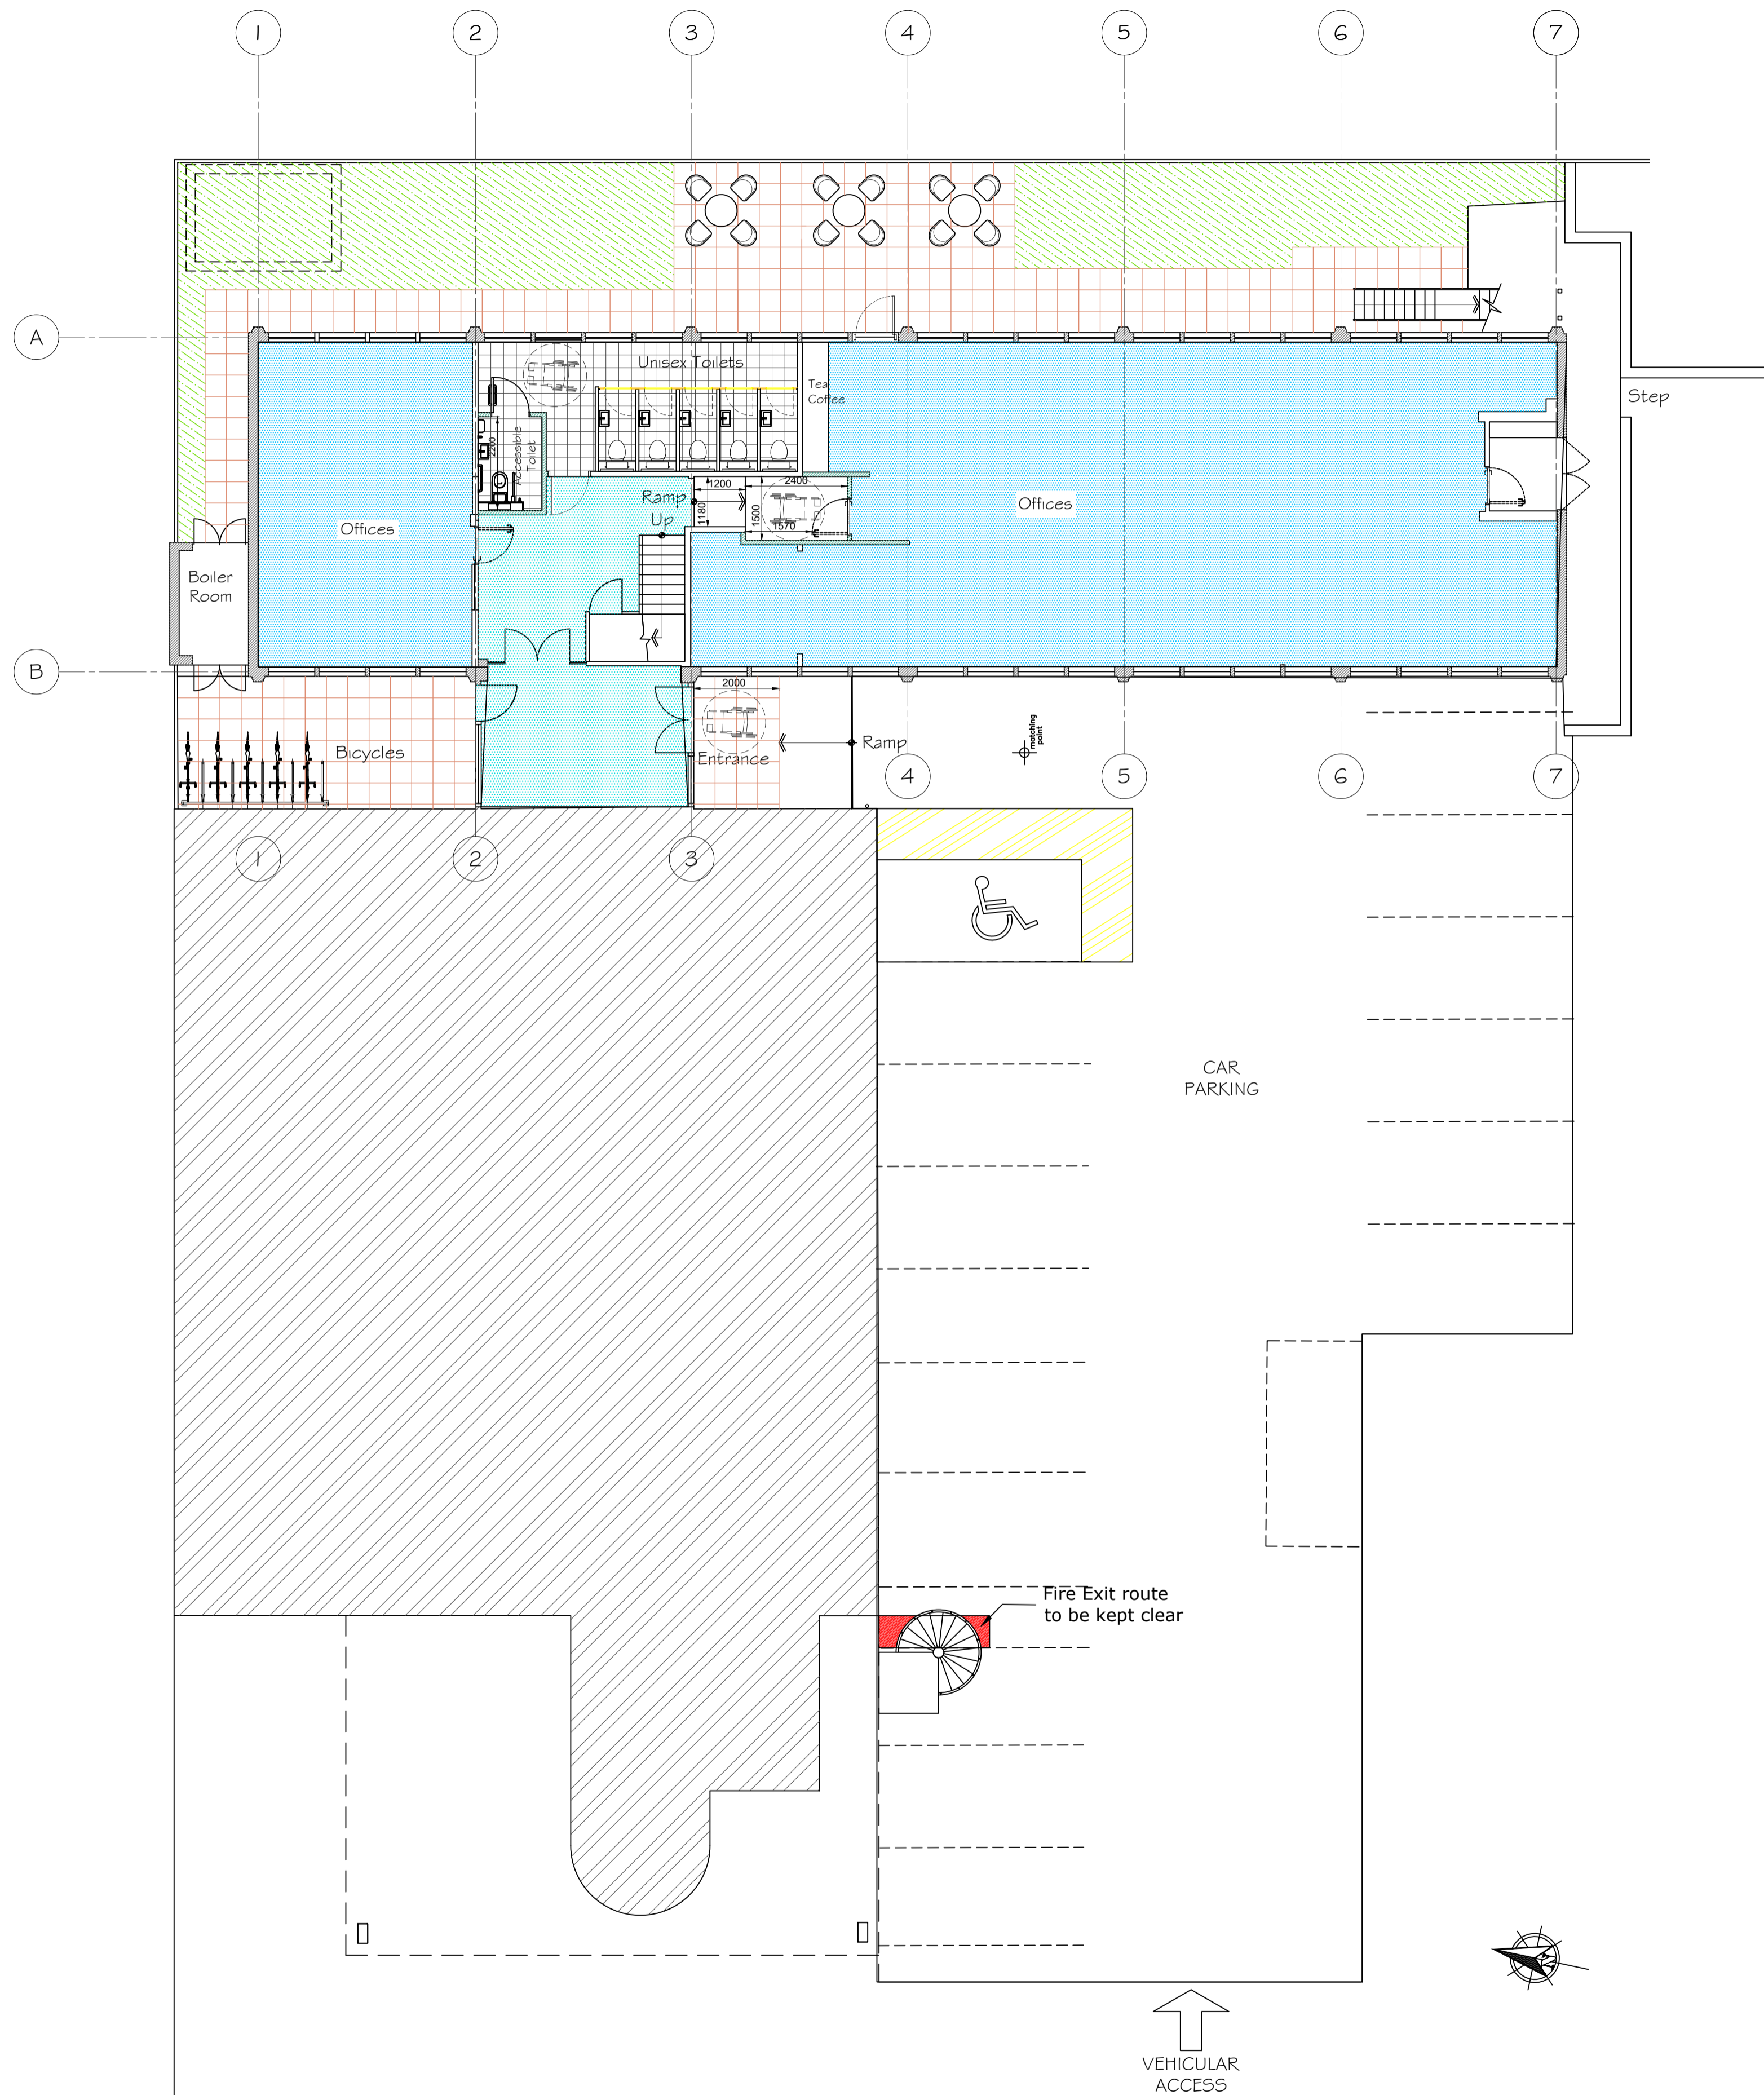

**BUILDING REGULATIONS**

**NOTES :**

DATE	REV.	COMMENTS
25-08-22	A	Building regulations
02-09-22	B	Issued to Studio Strukt
07-09-22	C	Issued for comments

**febodesigns**

1 Foxcombe - South Harting - Petersfield GU31 5PL  
 tel: 01730 82 66 88  
 email : febodesigns@btinternet.com

Client T PPC Ltd

Project International Business Centre

Title Proposed Ground Floor Plan



Date Sep/2022 Checked by:

Drawn by AF Scale 1:100

Rev. C

Status Building Regs. Drawing no. 1203-008

This scheme is subject to town planning and all other necessary consents. Dimensions, areas and levels where given are only approximate and subject to site survey. All dimensions are to be checked on site. Any discrepancies are to be reported to the architect / supervising officer immediately and before work commences. Do not scale from drawing except for planning purposes. Figured dimensions only are to be taken from this drawing. This drawing is to be read in conjunction with all relevant consultants' and / or specialists' drawings / documents and any discrepancies or variations are to be notified to the architect/supervising officer before the affected work commences.

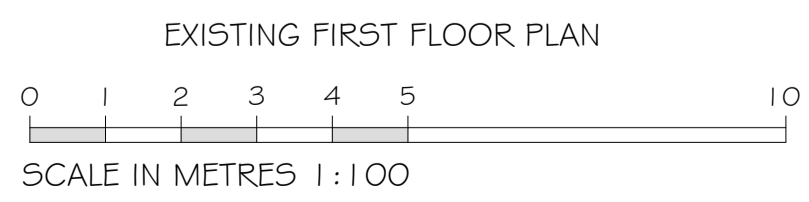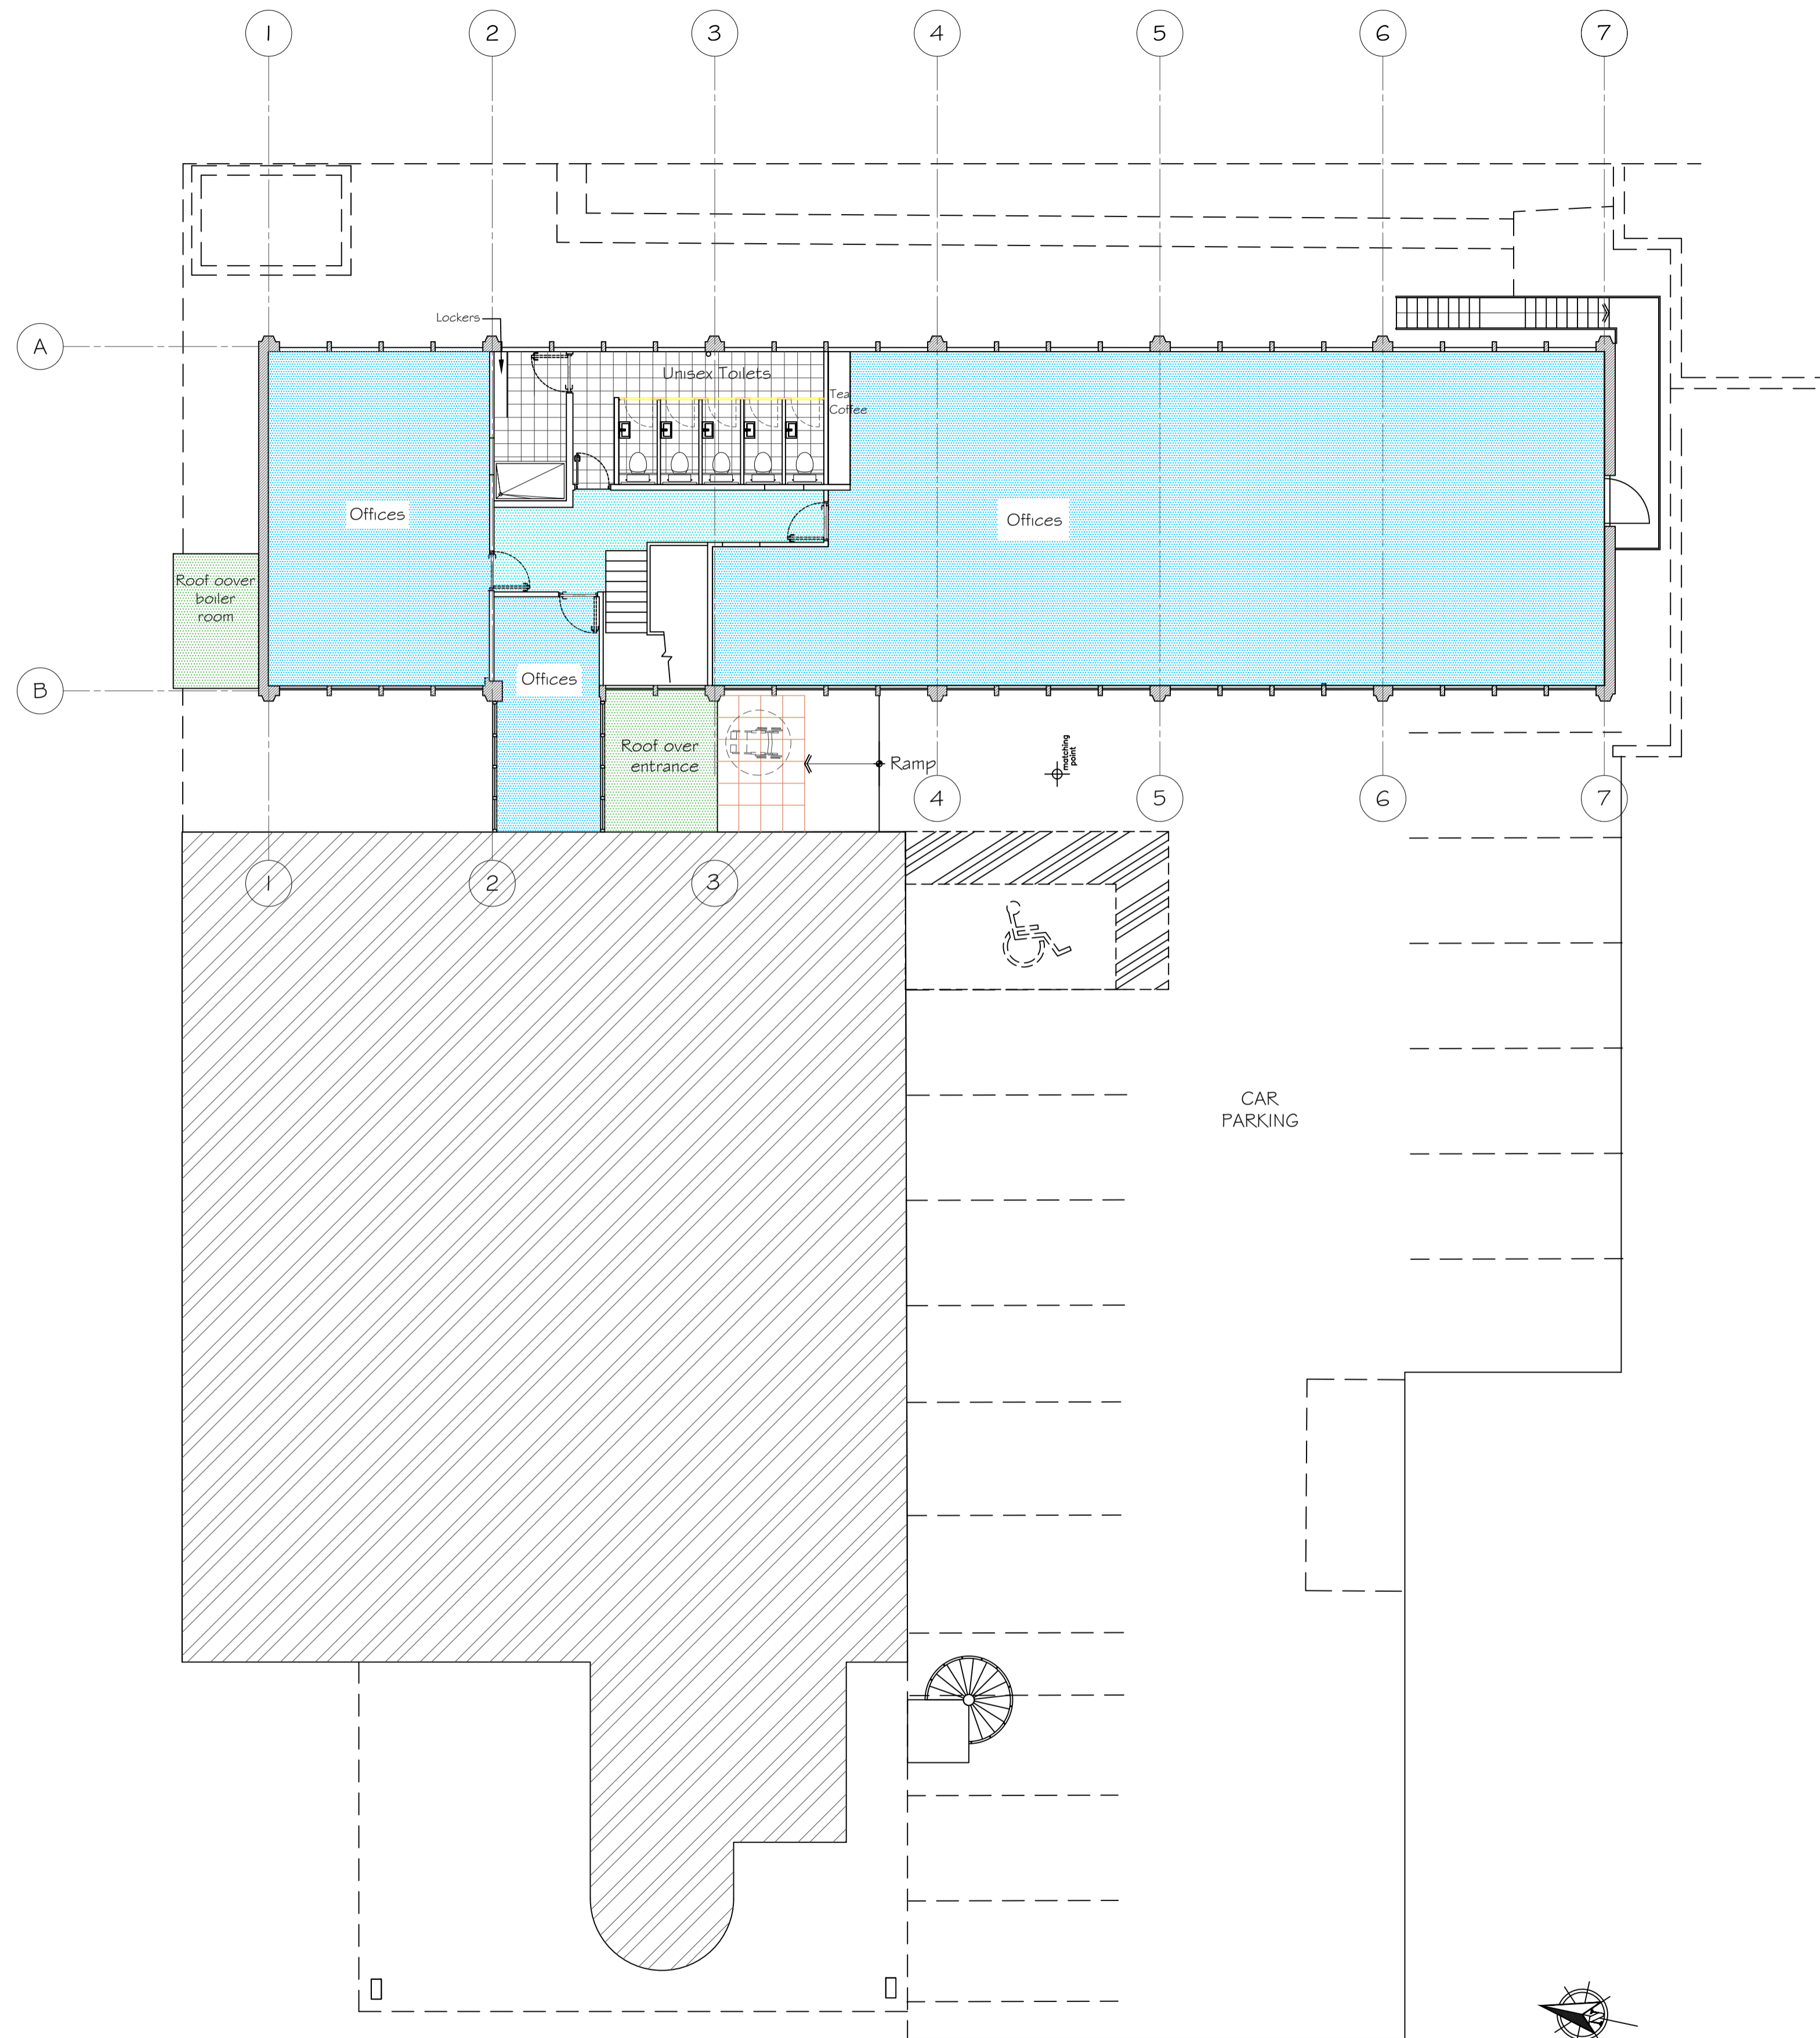

BUILDING REGULATIONS

NOTES :

DATE	REV.	COMMENTS
25-08-22	A	Building regulations
02-09-22	B	Issued to Studio Strukt
07-09-22	C	Issued for comments

**febo**designs

1 Foxcombe - South Harting - Petersfield GU31 5PL  
 tel: 01730 82 66 88  
 email : febodesigns@btinternet.com

Client TPPC Ltd

Project International Business Centre

Title Proposed First Floor Plan

Date Sep/2022 Checked by:

Drawn by AF Scale 1:100

Rev. C

Status Building Regs. Drawing no. 1203-009

This scheme is subject to town planning and all other necessary consents. Dimensions, areas and levels where given are only approximate and subject to site survey. All dimensions are to be checked on site. Any discrepancies are to be reported to the architect / supervising officer immediately and before work commences. Do not scale from drawing except for planning purposes. Figured dimensions only are to be taken from this drawing. This drawing is to be read in conjunction with all relevant consultants' and / or specialists' drawings / documents and any discrepancies or variations are to be notified to the architect/supervising officer before the affected work commences.