


BASEMENT

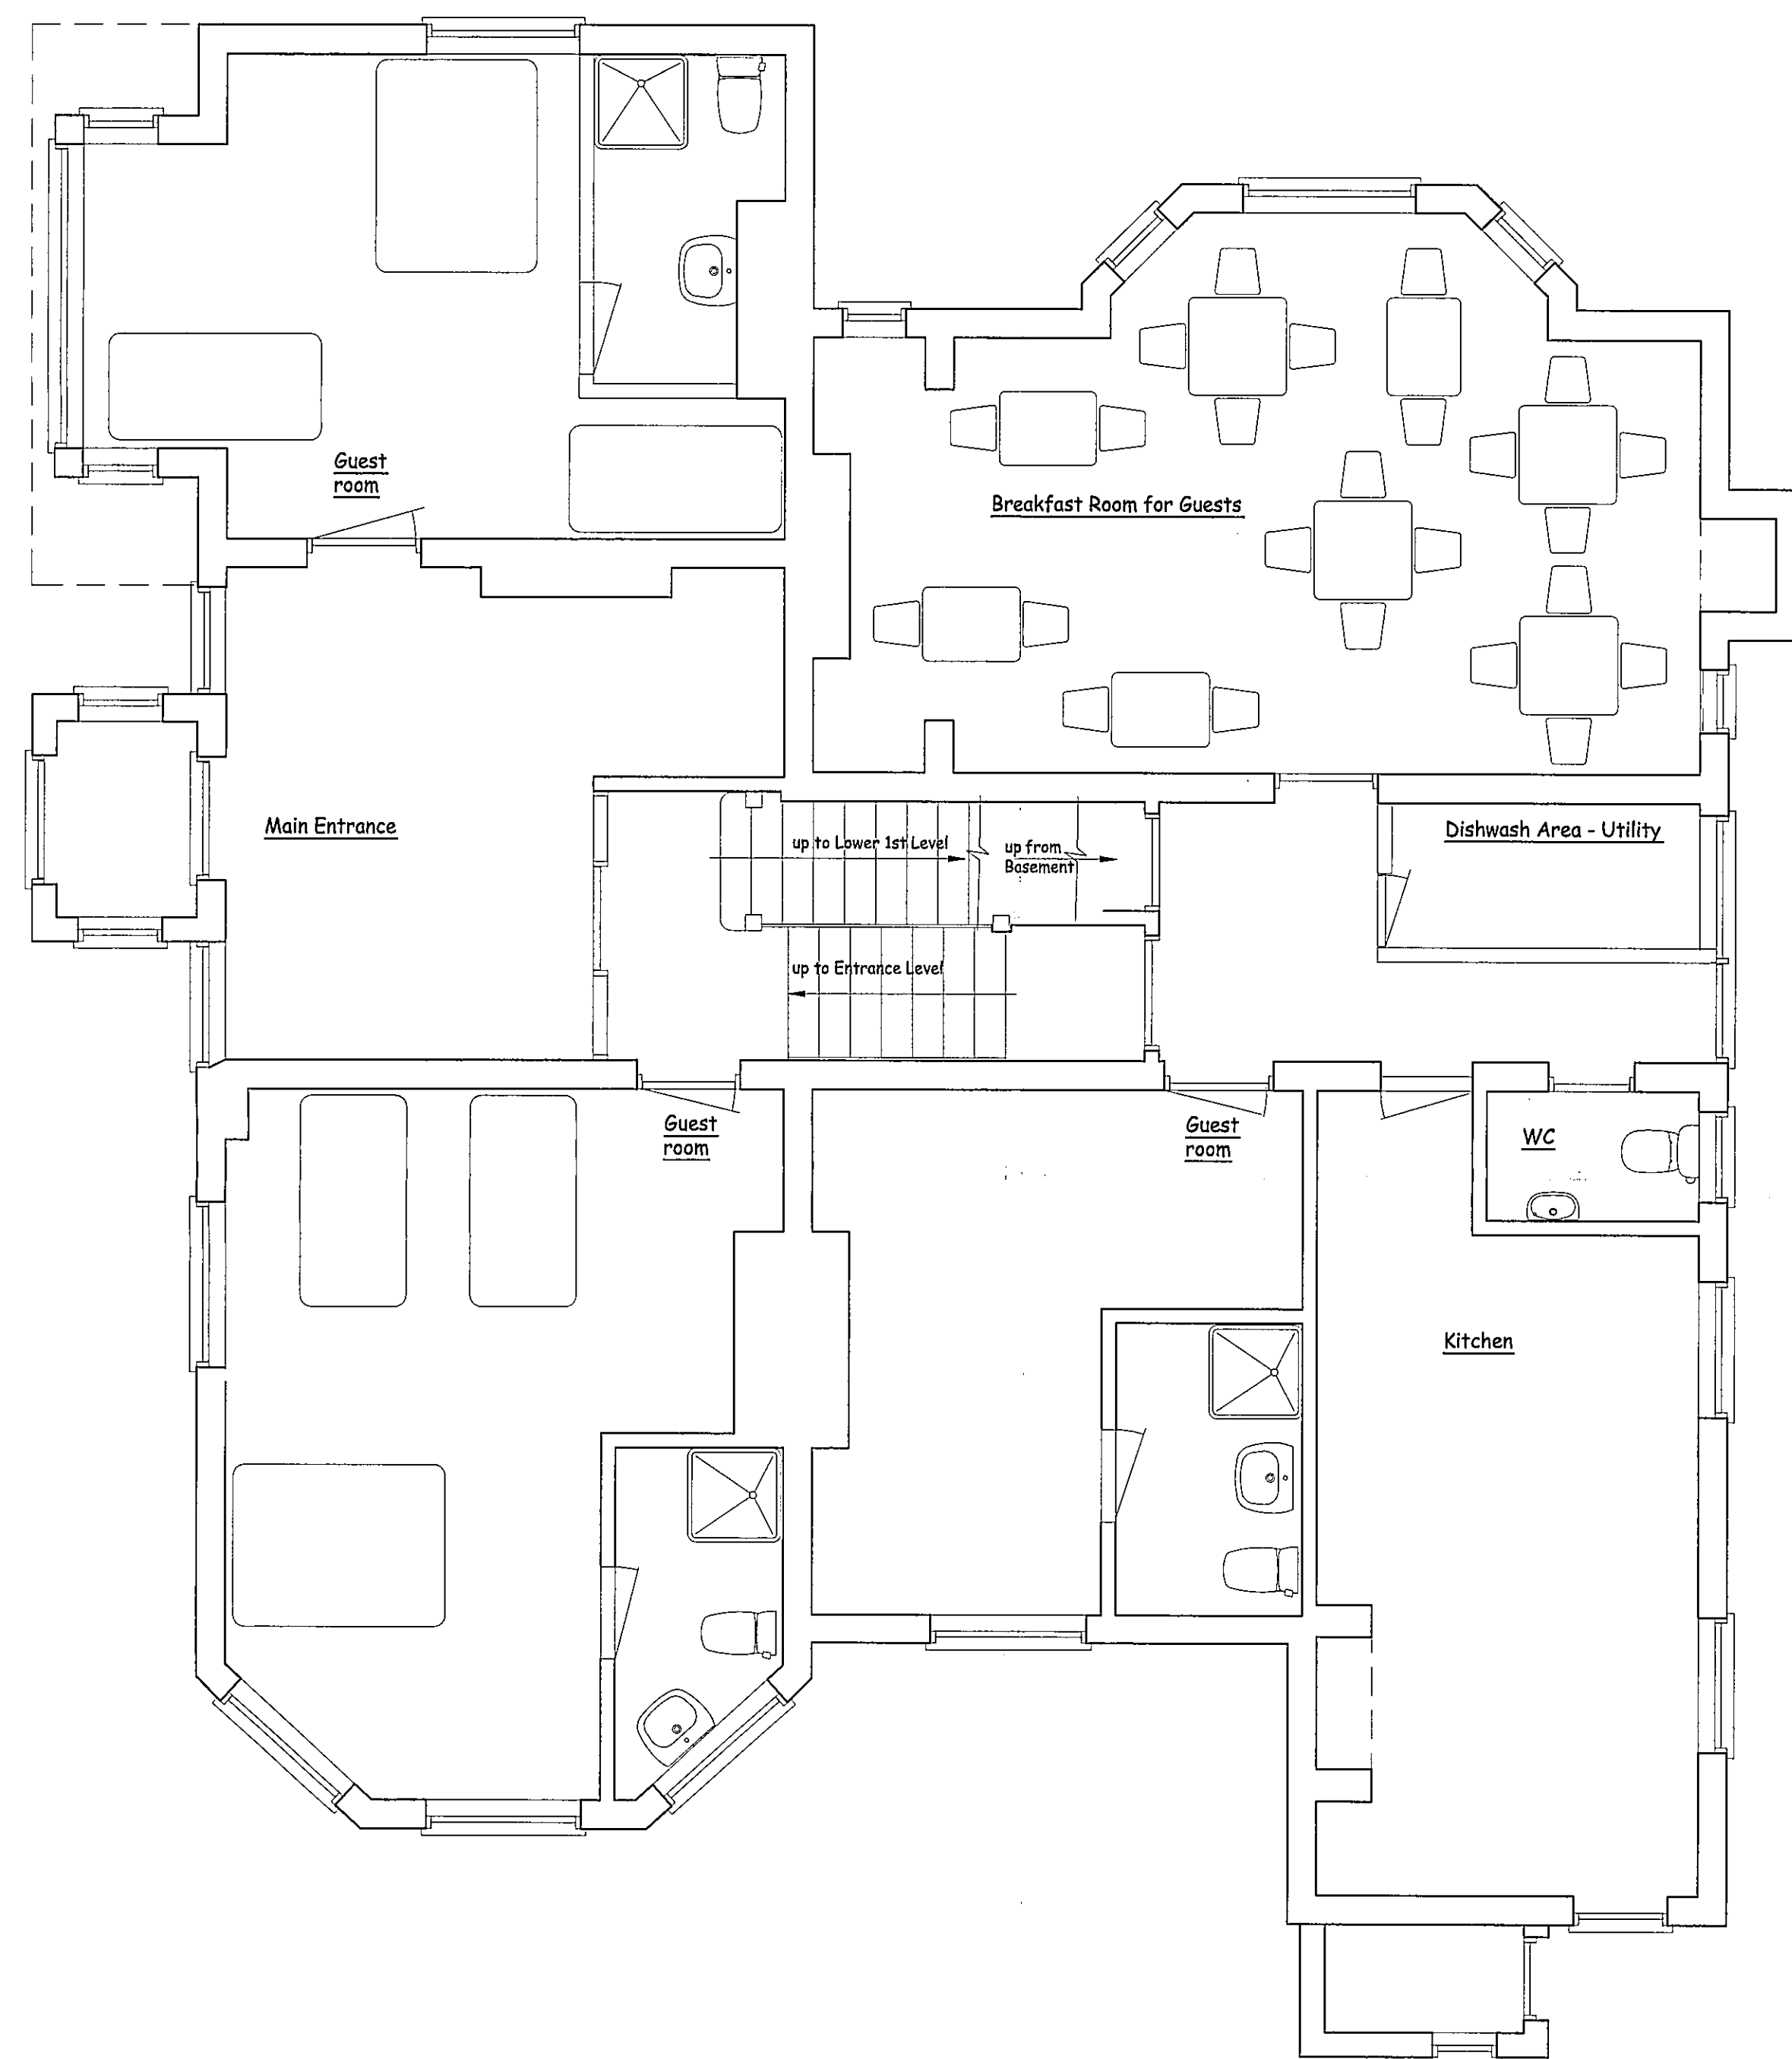


ENTRANCE

LOWER GROUND

RECEIVED
9 4 MAR 2008
ENVIRONMENT AND
HOUSING DIRECTORATE


CR/2008/0217/FUL

BUCKREST Ltd. tel. Crawley 01293-512302	CHANGE OF USE TO BARRINGTON LODGE, PLANNING SOUTHGATE, CRAWLEY. AT SCALE 1:50 DATE Mar 2008 DRAWING 179.22
---	---

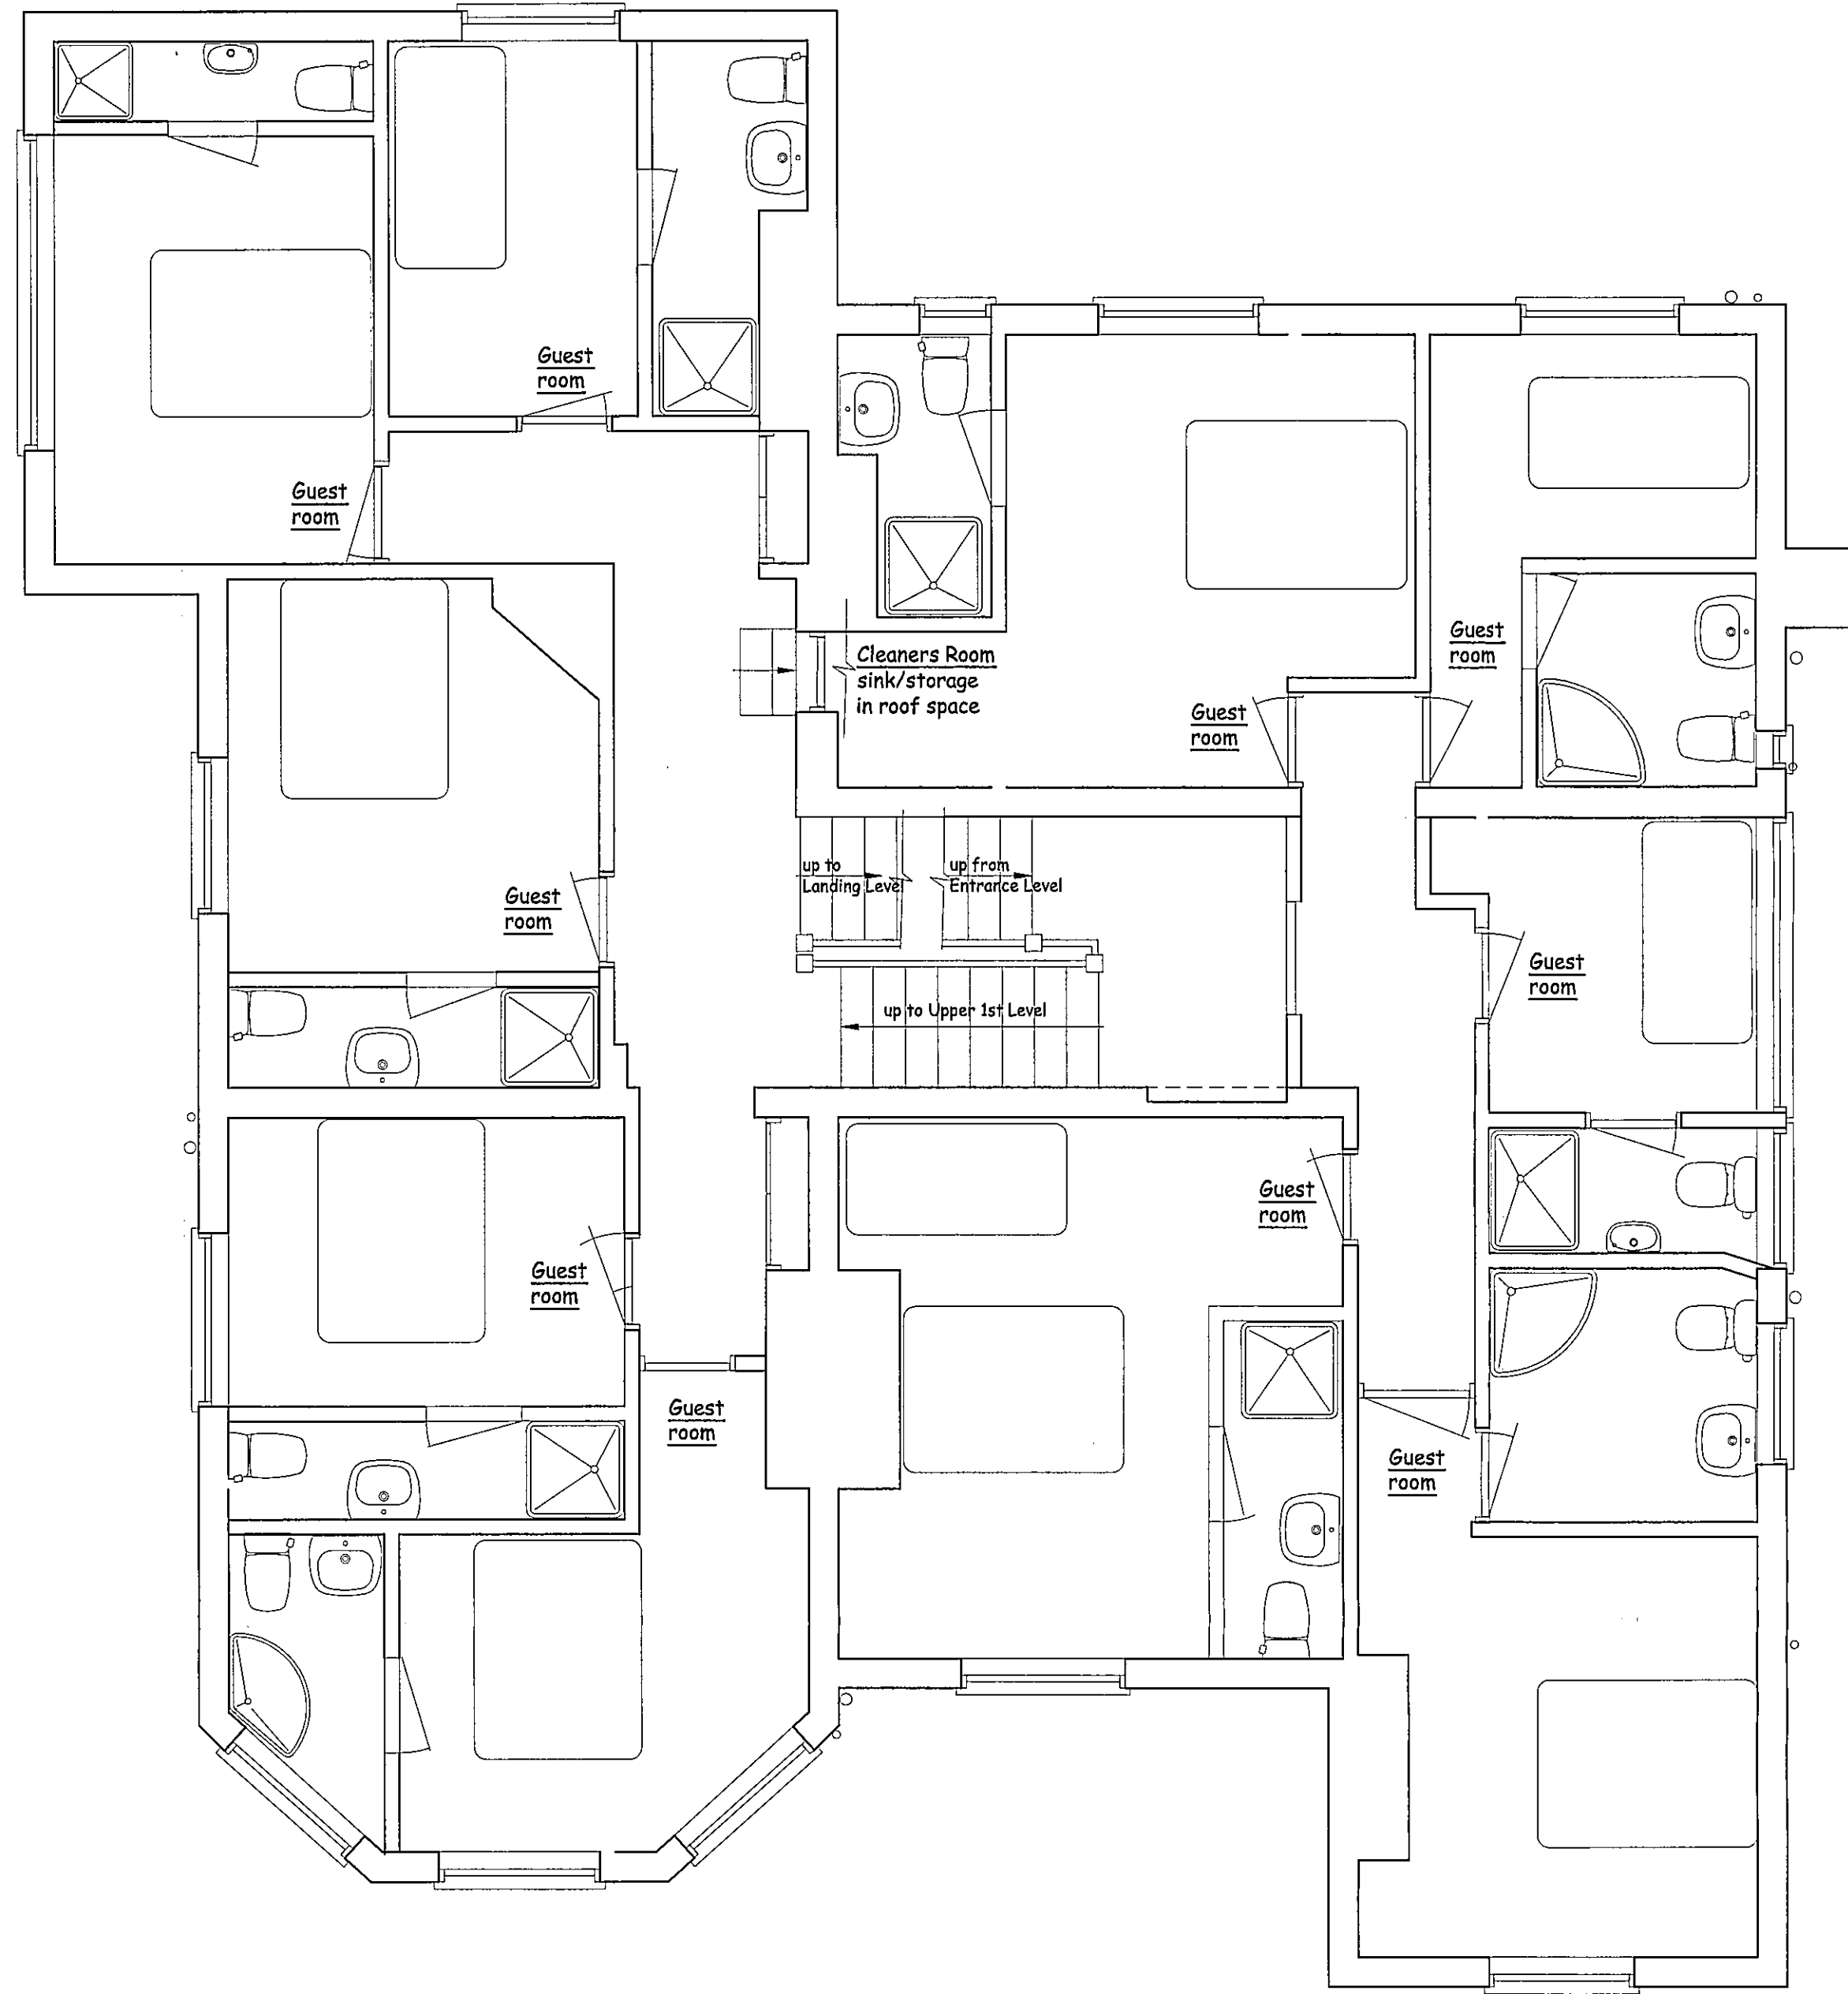


UPPER 1st

LOWER 1st

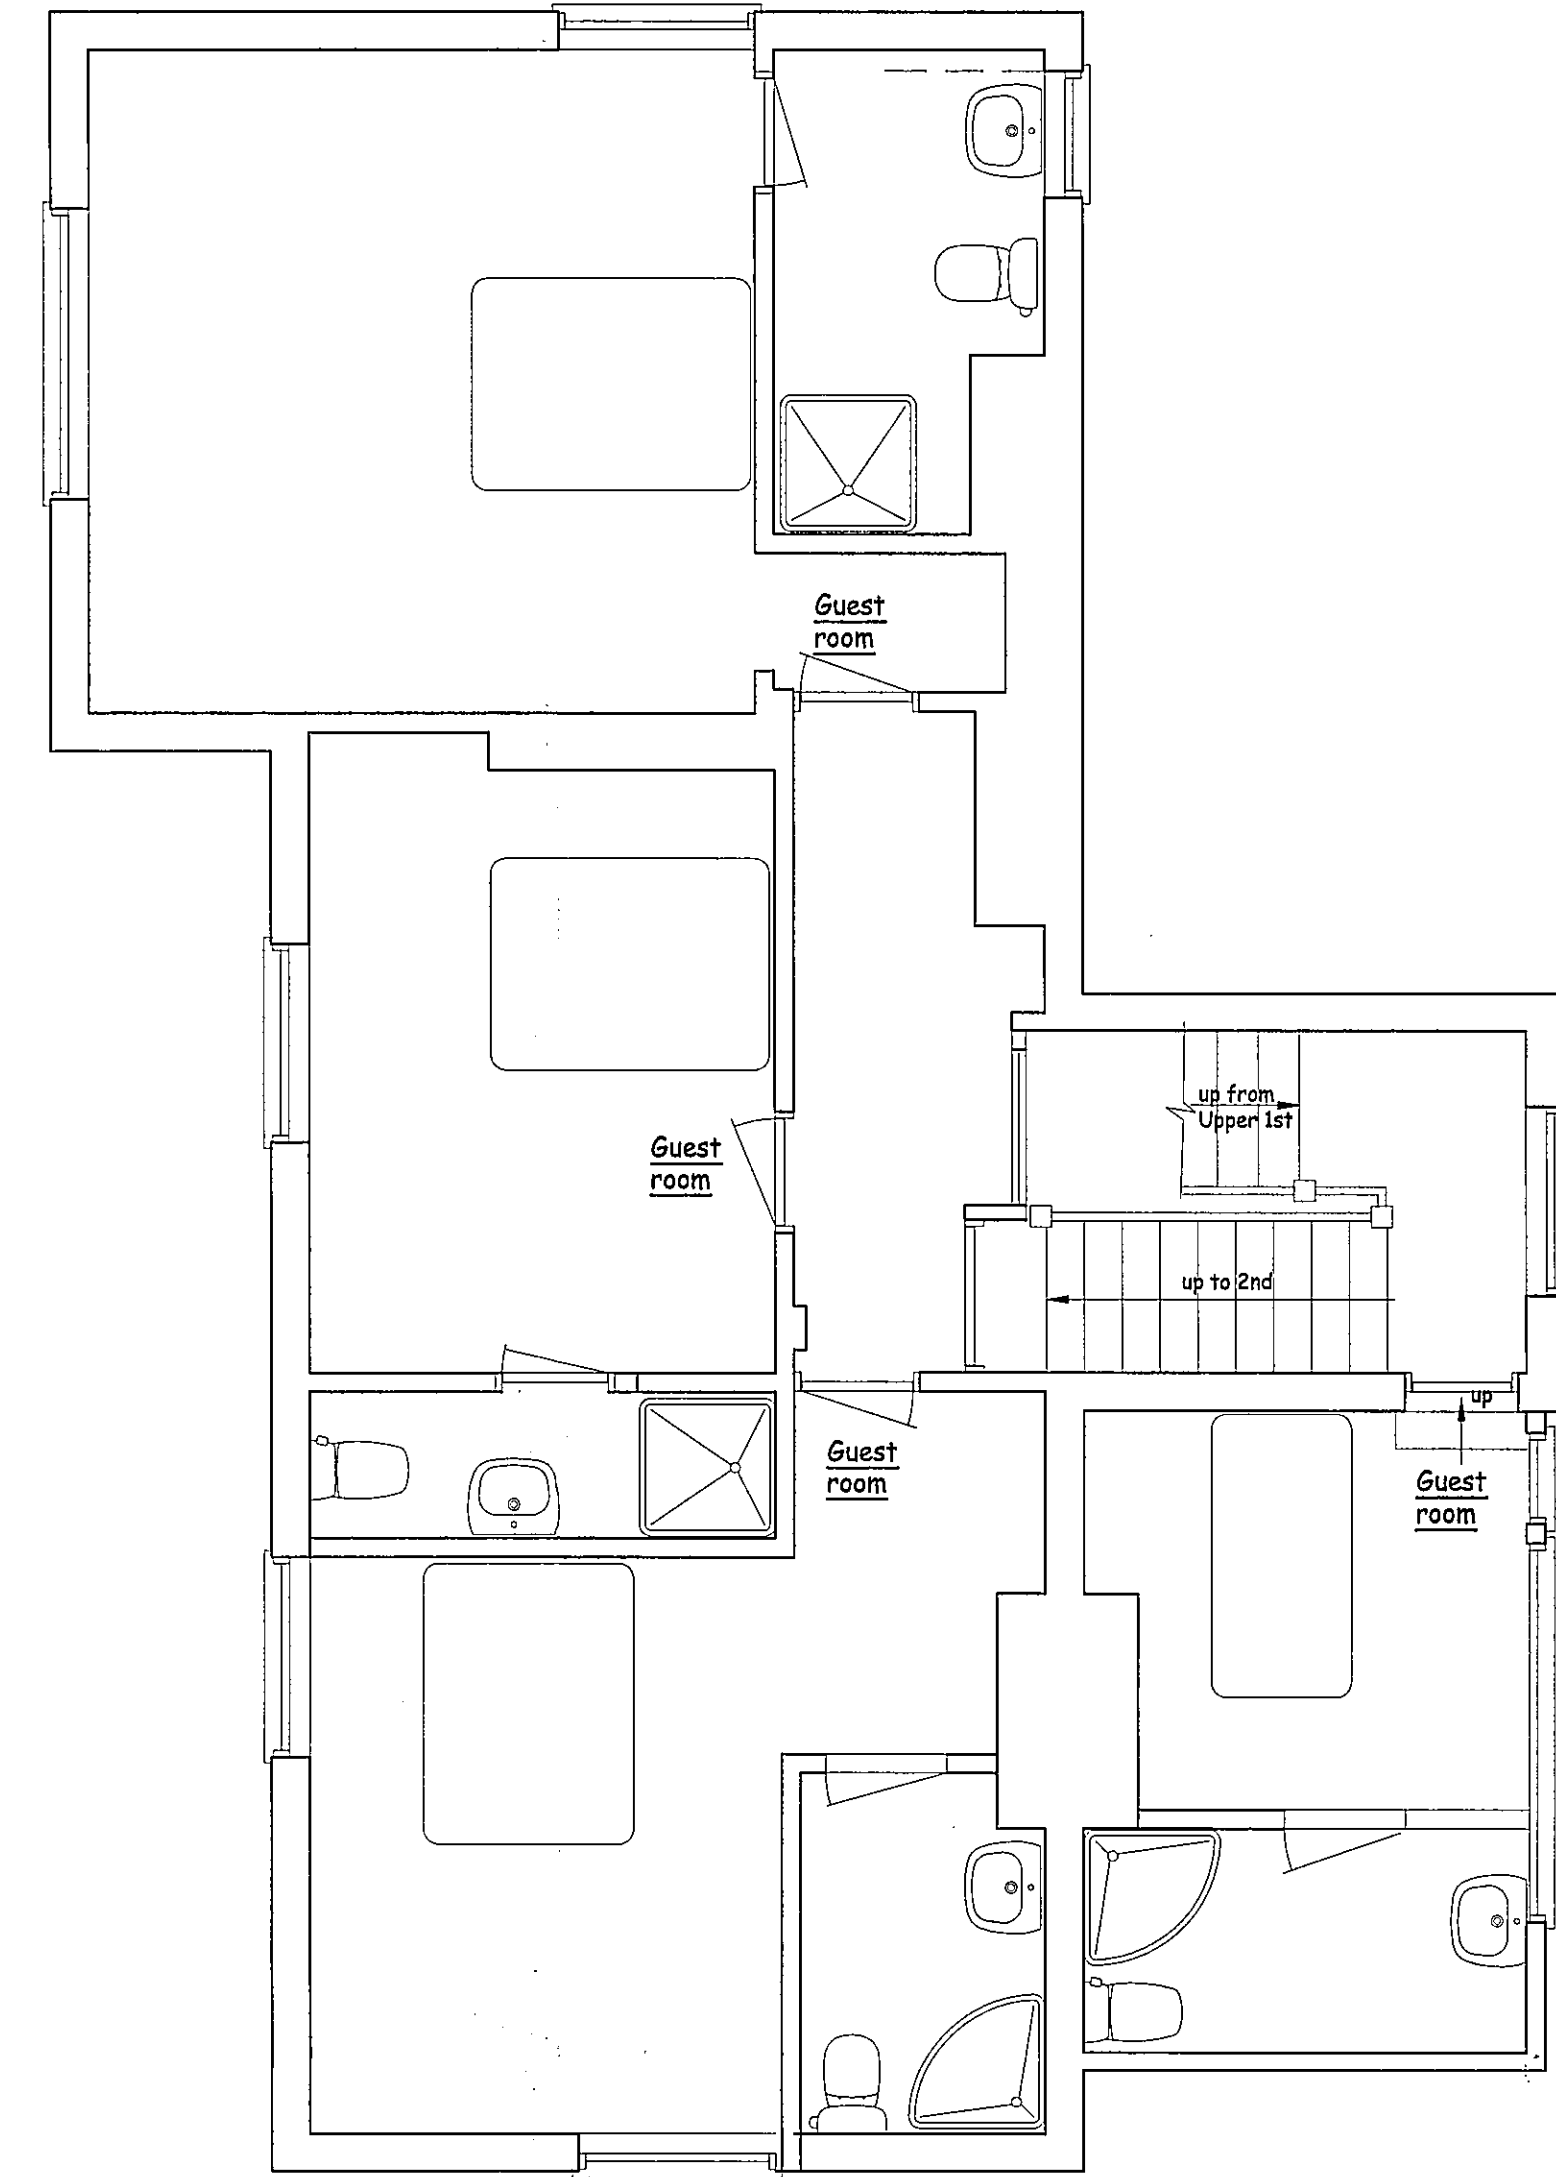

2nd

Landing

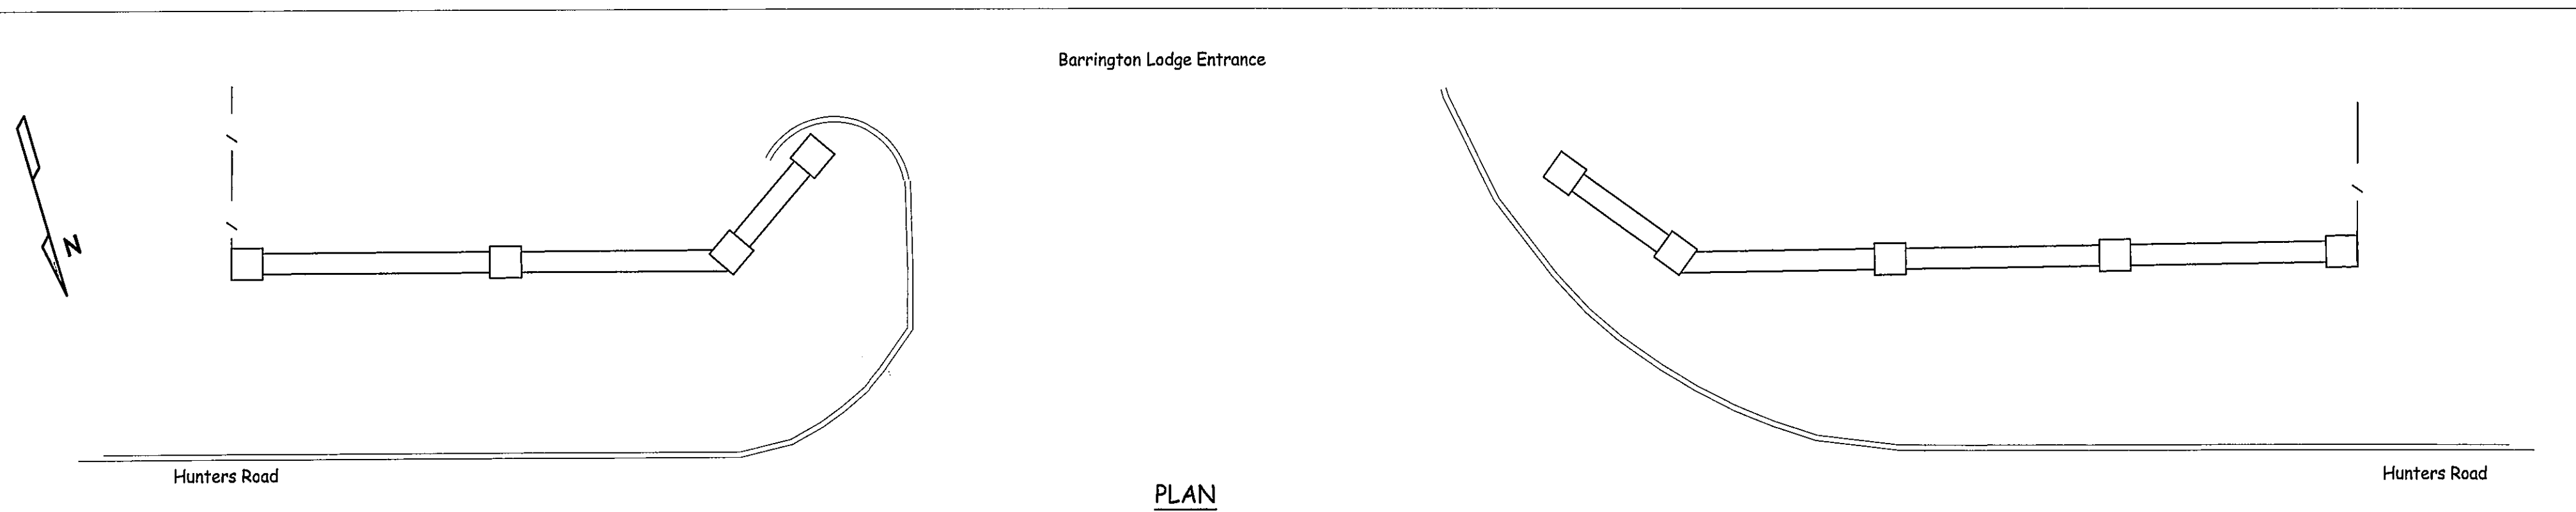

PLAN



ENTRANCE BOUNDARY WALL
1:50

ELEVATION

RECEIVED
9 1 MAR 2008
ENVIRONMENT AND
HOUSING DIRECTORATE

CR/2008/0217/FUL

BUCKREST Ltd. CHANGE OF USE TO BARRINGTON LODGE,
tel. Crawley PLANNING SOUTHGATE, CRAWLEY.
01293-512302 AT SCALE 1:50 DATE Mar 2008 DRAWING 179.23