


Second Floor



First Floor



Ground Floor

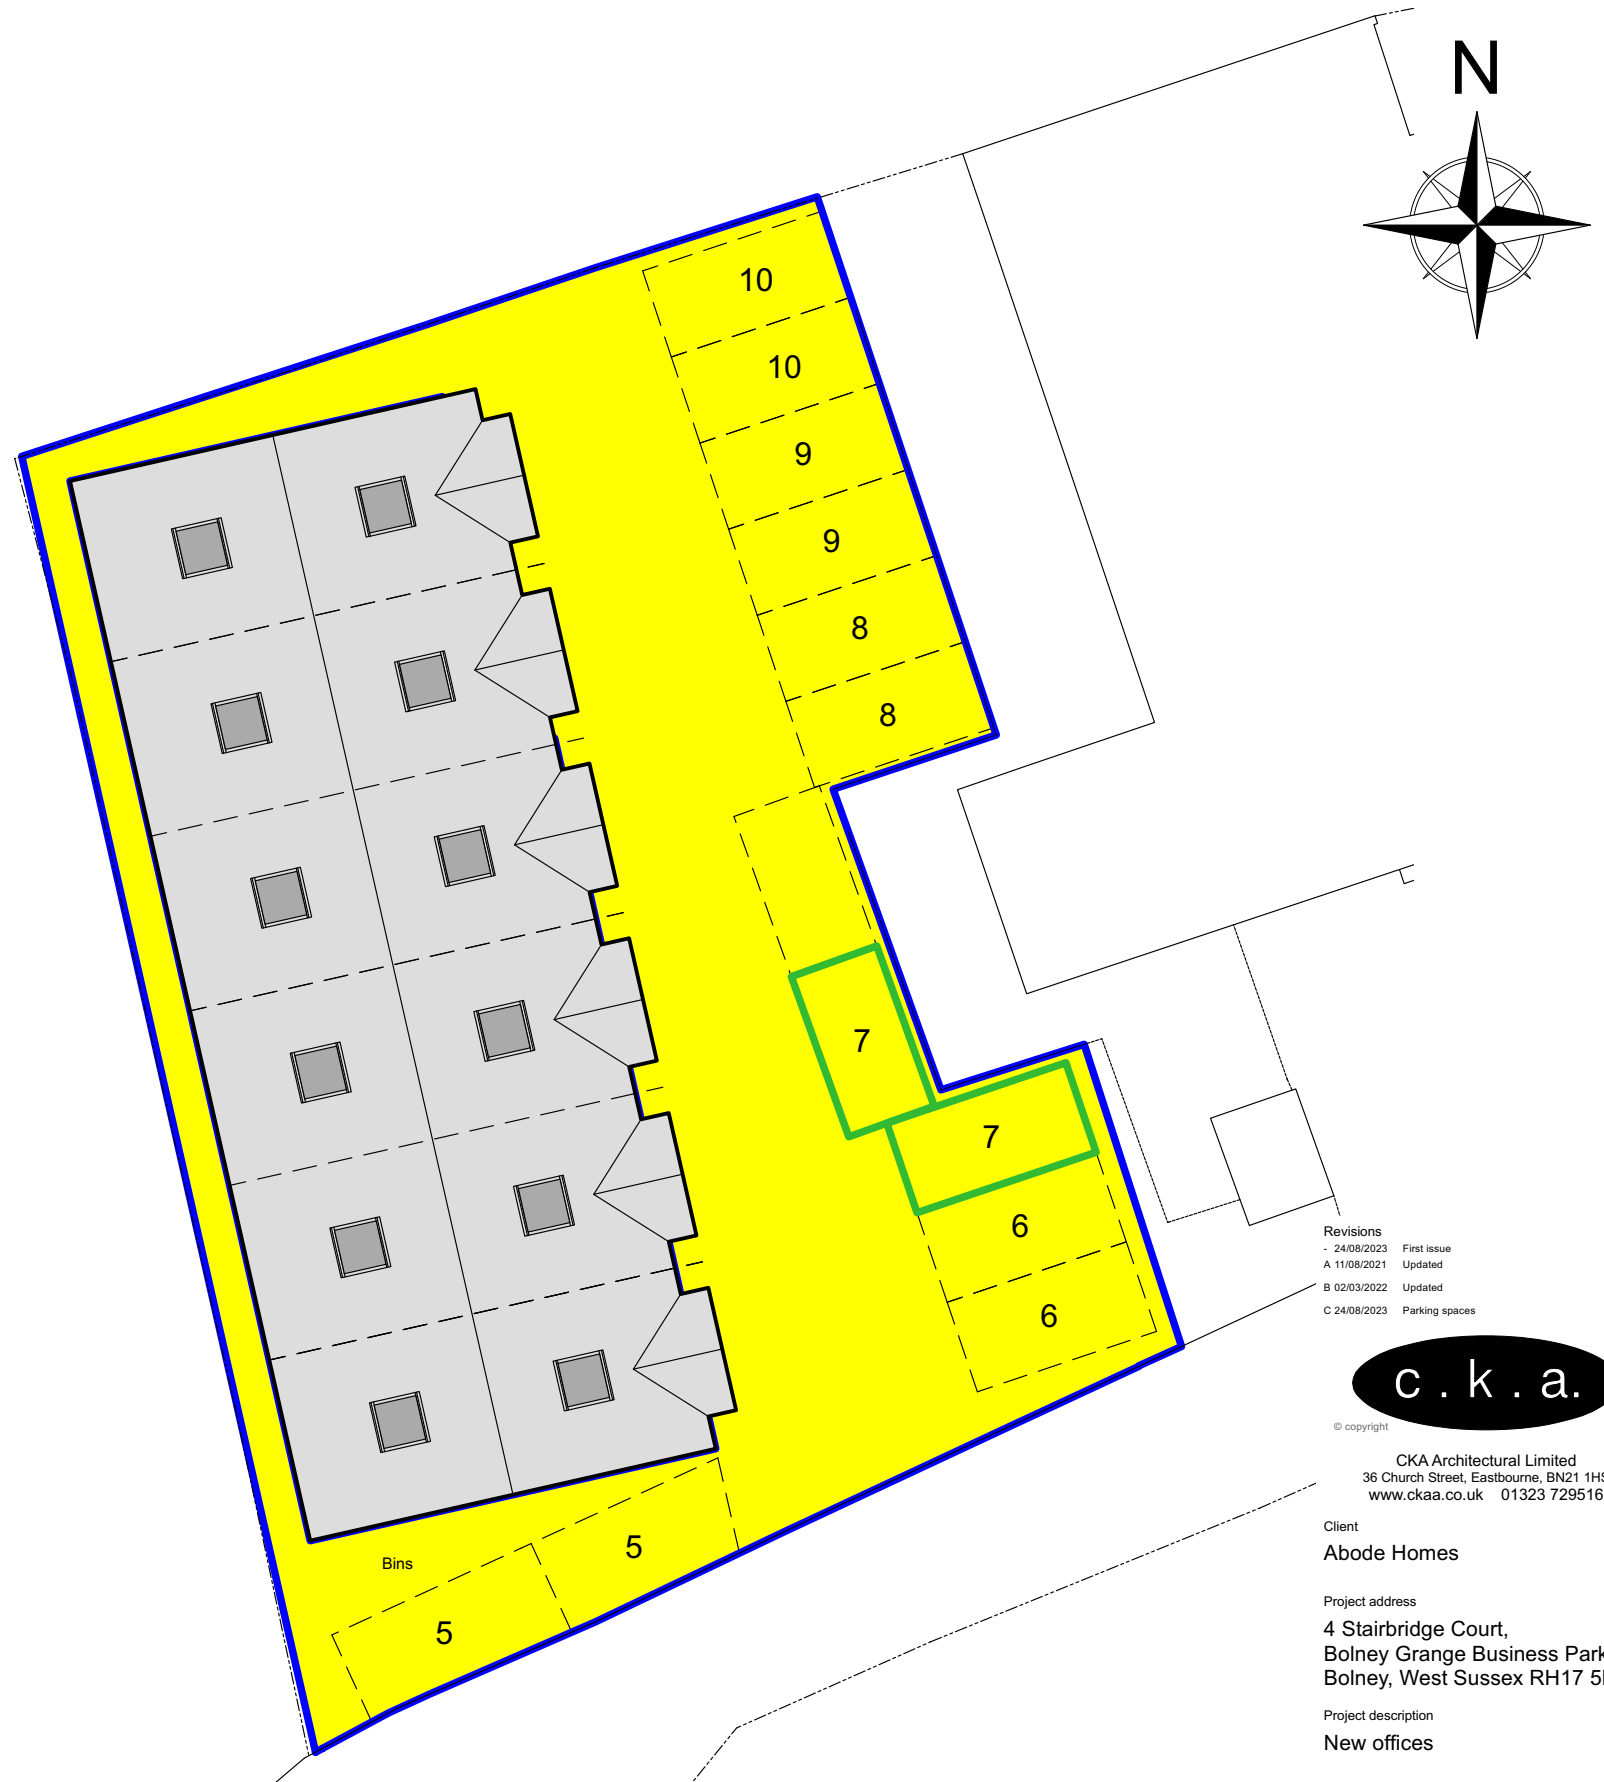

Revisions

| | |
|--------------|----------------|
| - 24/08/2023 | First issue |
| A 11/08/2021 | Updated |
| B 02/03/2022 | Updated |
| C 24/08/2023 | Parking spaces |



© copyright
 CKA Architectural Limited
 36 Church Street, Eastbourne, BN21 1HS
 www.ckaa.co.uk 01323 729516

Client
Abode Homes

Project address
**4 Stairbridge Court,
 Bolney Grange Business Park
 Bolney, West Sussex RH17 5PA**

Project description
New offices

Drawing title
Conveyancing Plan - Unit 7

| | |
|------------|------------|
| Scale | 1:200 @ A3 |
| Job N° | 3106 |
| Drawing N° | 113 |
| Revision | C |

Conveyancing Plan - Unit 7

