


First Floor



Ground Floor

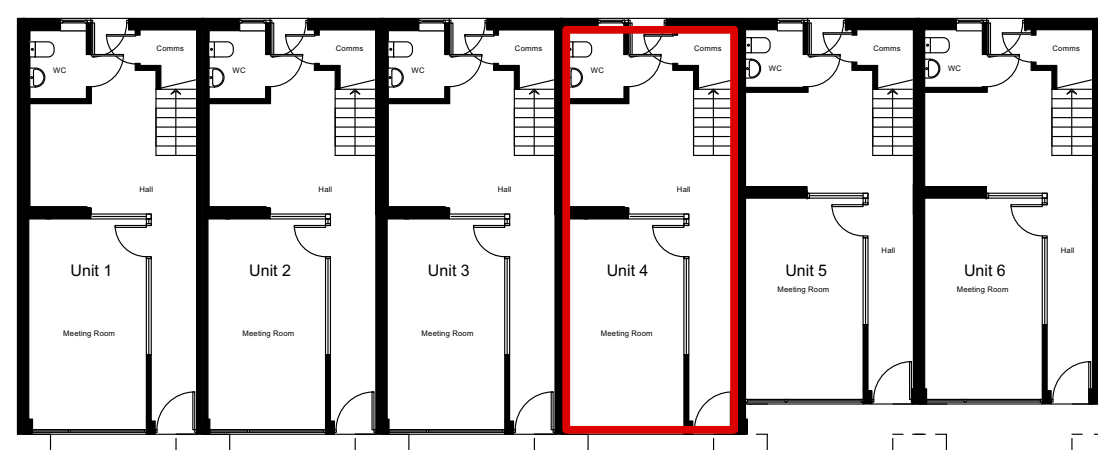

Revisions  
- 11/08/2021 First issue  
A 11/08/2021 Updated



CKA Architectural Limited  
36 Church Street, Eastbourne, BN21 1HS  
www.ckaa.co.uk 01323 729516

Client  
Abode Homes

Project address  
4 Stairbridge Court,  
Bolney Grange Business Park  
Bolney, West Sussex RH17 5PA

Project description  
New offices

Drawing title  
Conveyancing Plan - Unit 4

Scale 1:200 @ A3  
Job N° 3106 Drawing N° 114 Revision A

# Conveyancing Plan - Unit 4

