


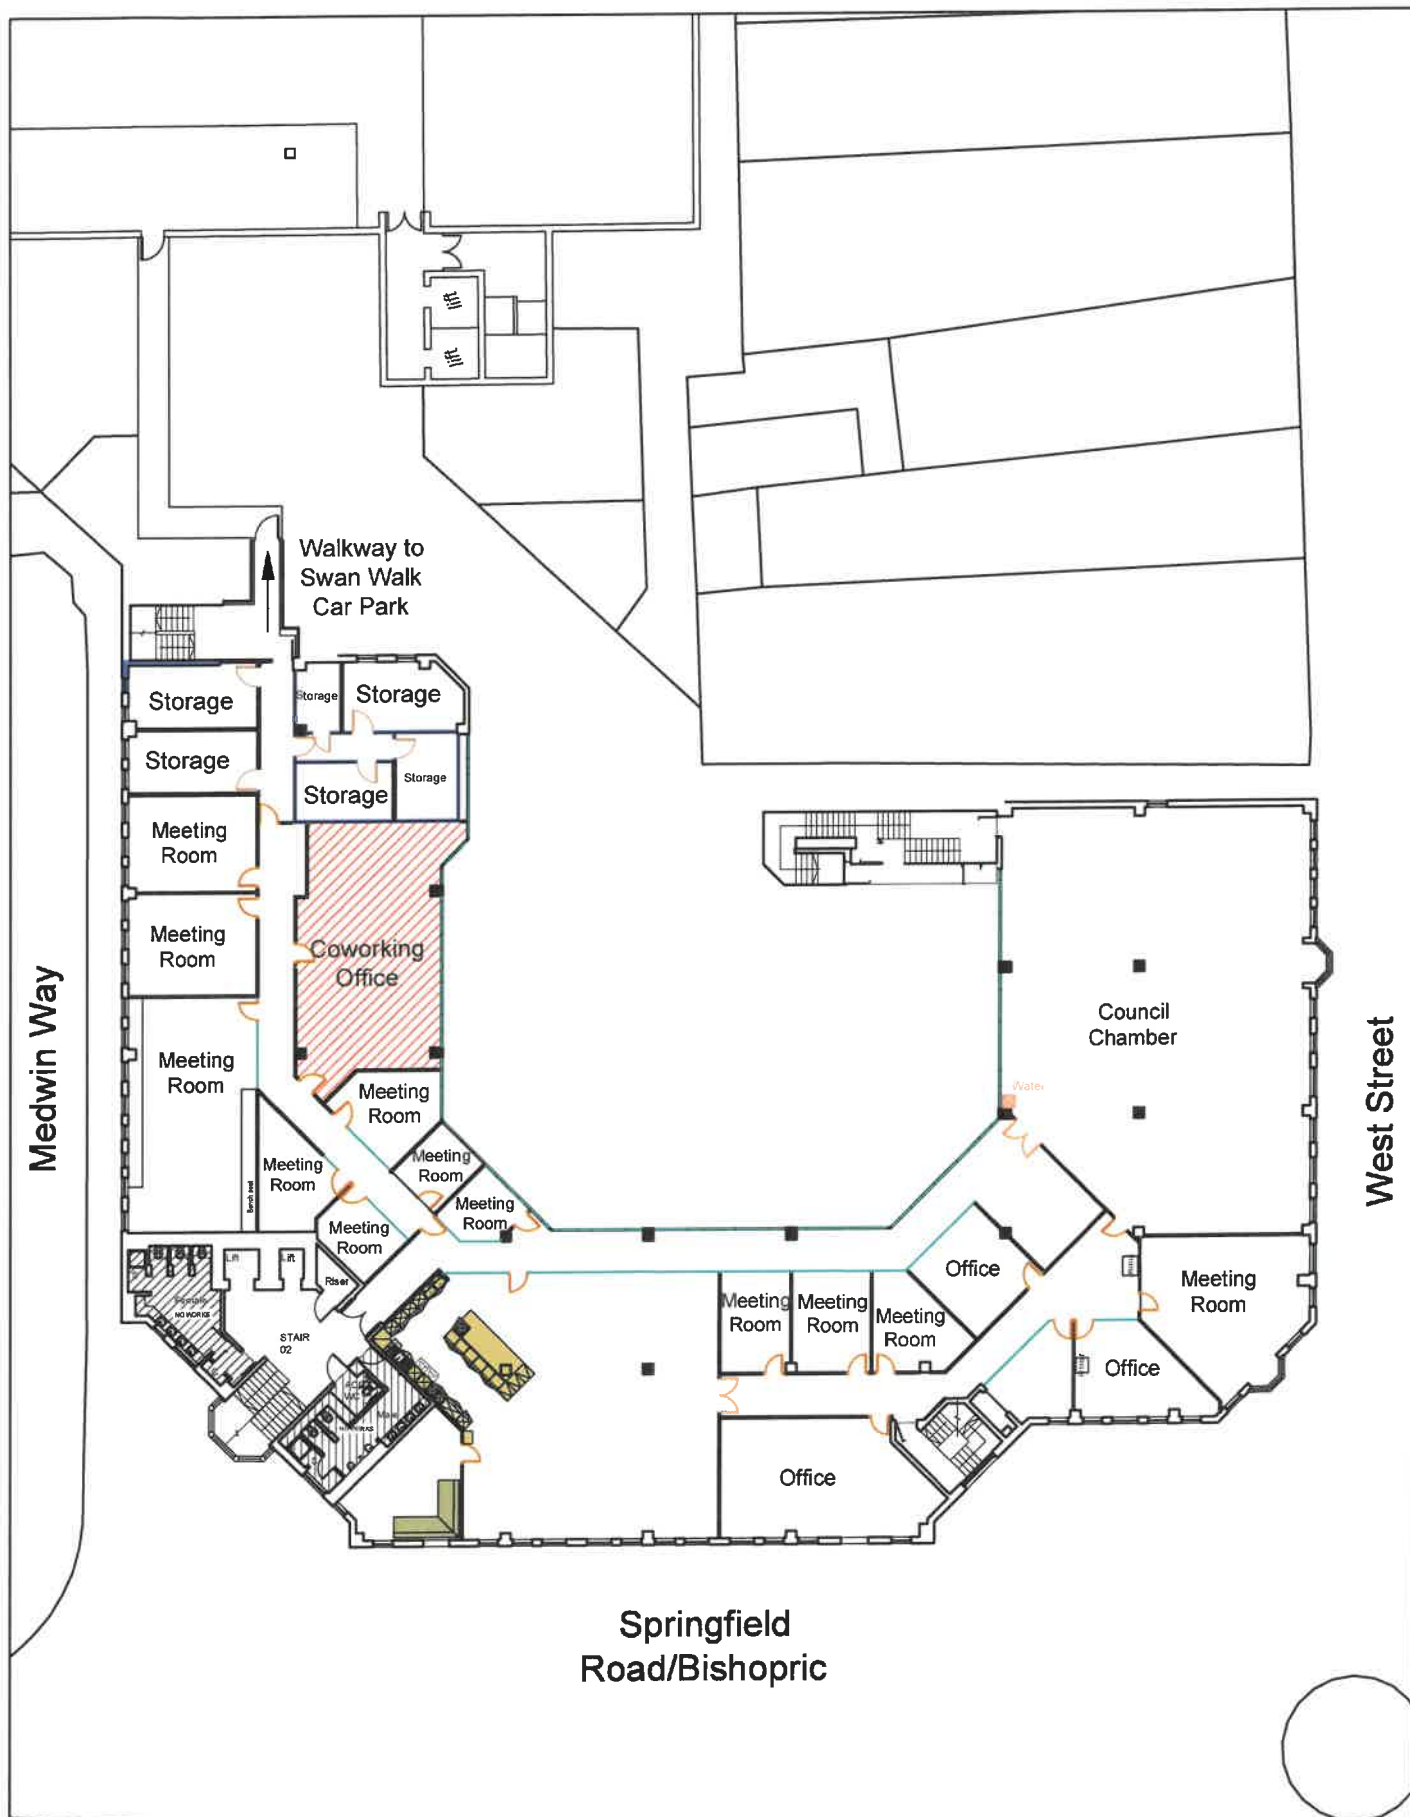

Horsham District Council Parkside, Chart Way, Horsham, West Sussex RH12 1RL Tel: 01403 215100 Fax: 01403 215371 www.horsham.gov.uk	Albery House Location of Coworking Office on Second Floor	Design	Drawn	Project No.	Date
		HDC	NhW		Nov 2024
		Scale	Drawing No.		
		nts	AH/75		
		File	Crown Copyright 2000. SLA No. 100018563		

