




103

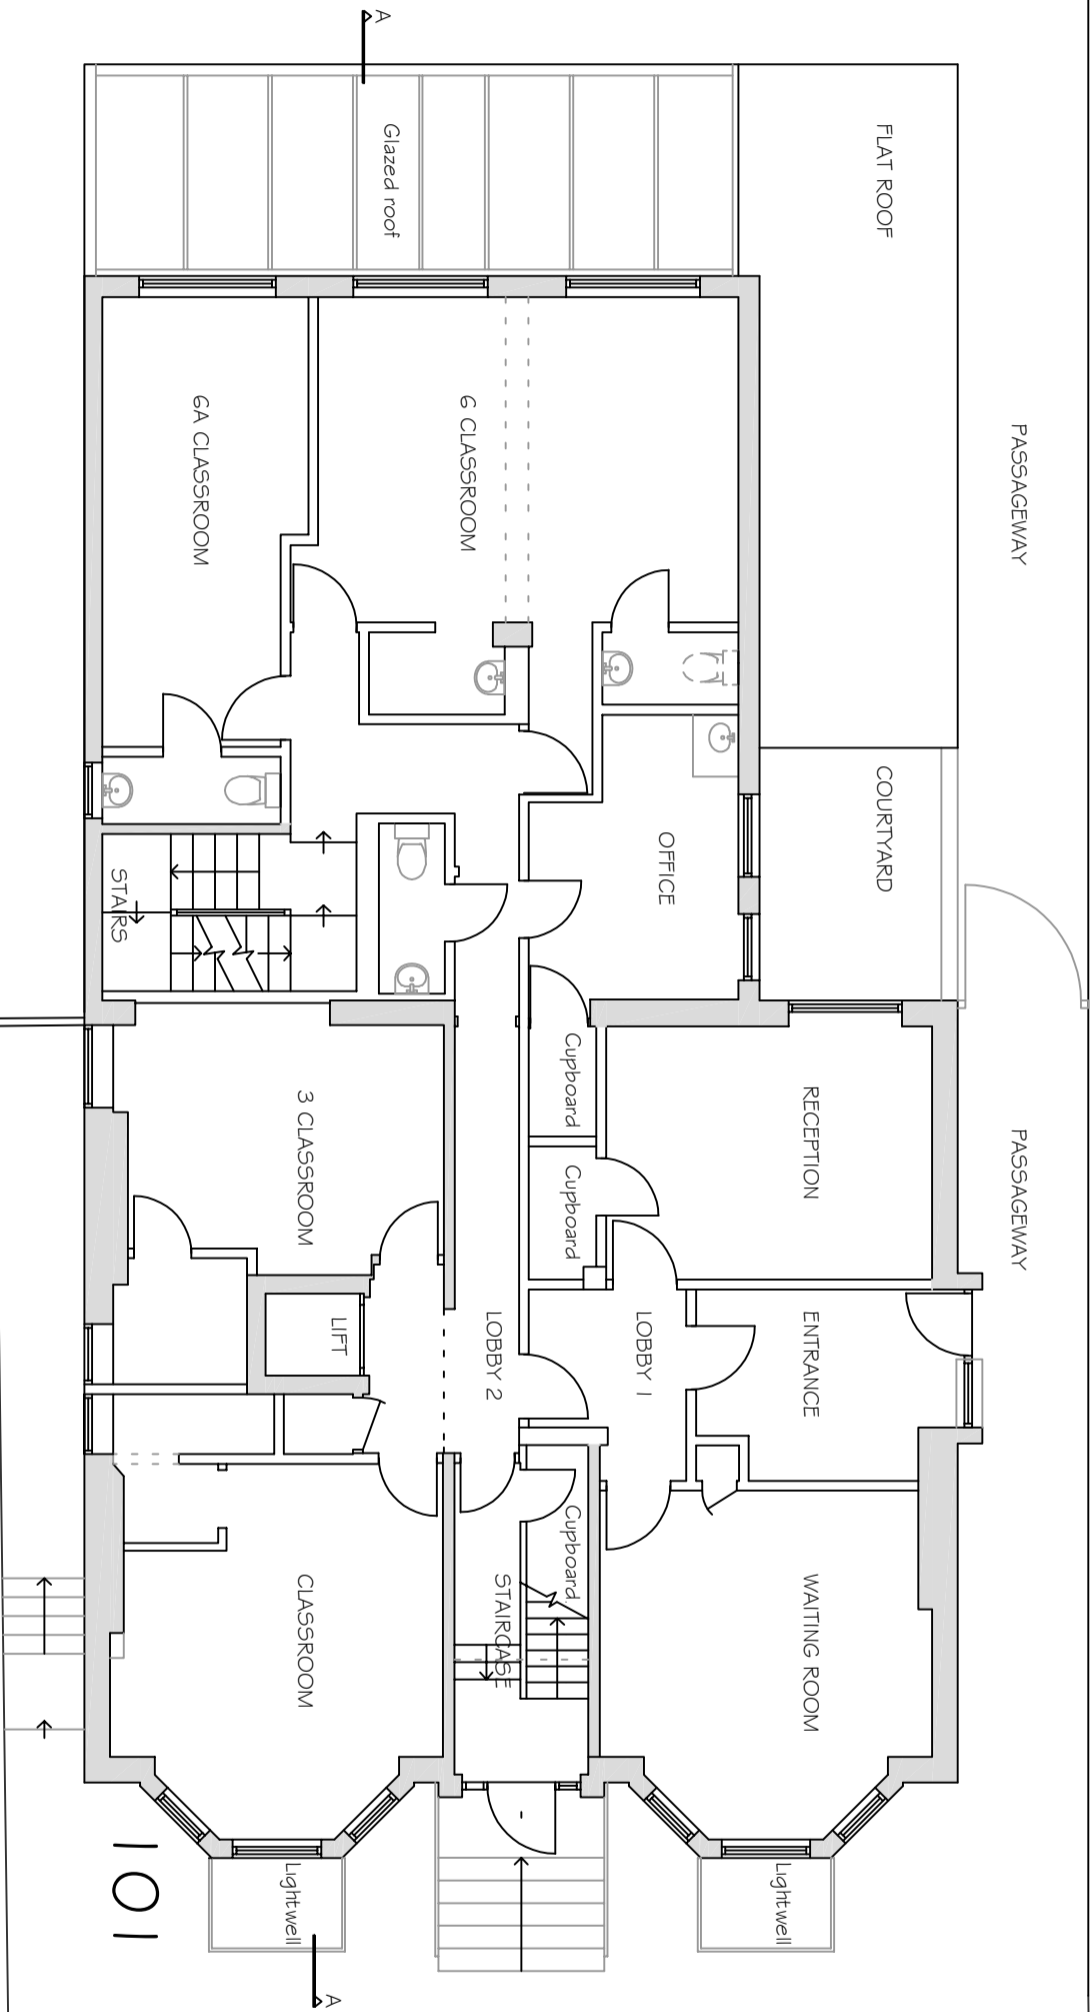


99

EXISTING GROUND FLOOR 1:100

101 THE DRIVE	
HOVE BN3 6GE	
EXISTING GROUND FLOOR	
SCALE @ A3 1:100	DRG No
SCALE @ A4 1:200	201-04 A

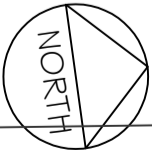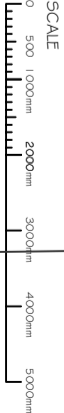



103

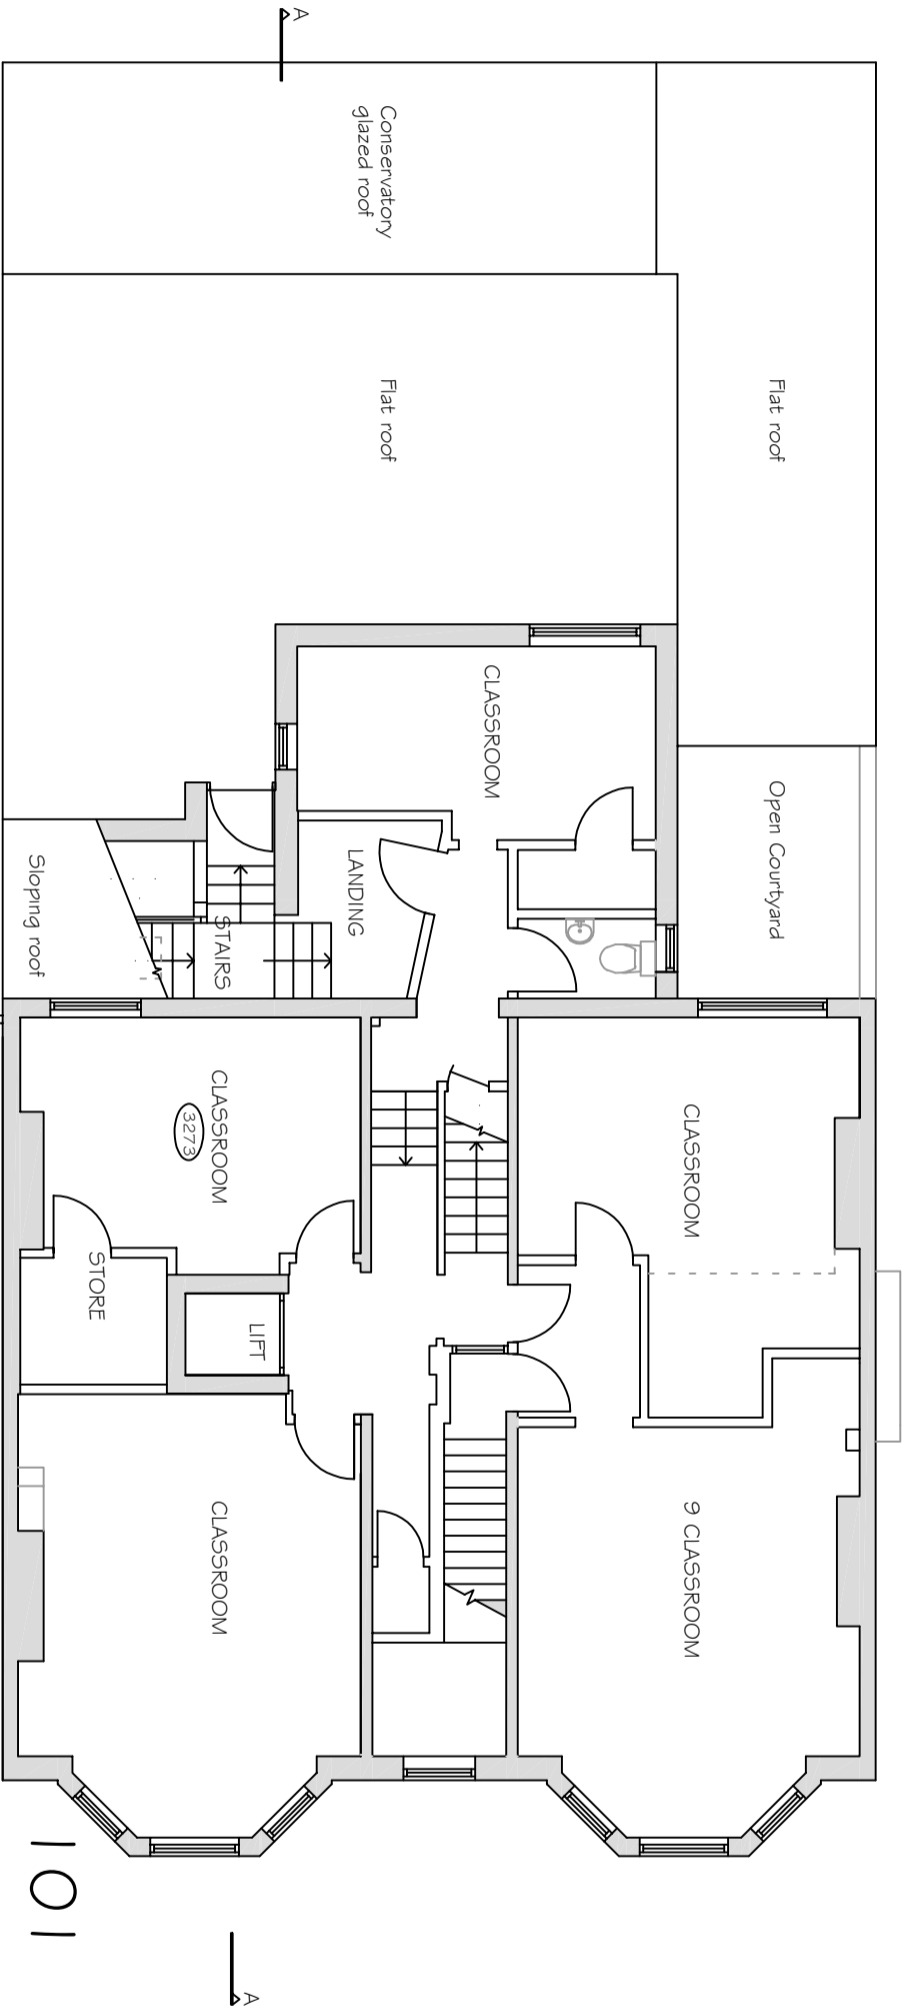


99

EXISTING FIRST FLOOR

101 THE DRIVE	
HOVE BN3 6GE	
EXISTING FIRST FLOOR	
SCALE @ A3 1:100	DRG No.
SCALE @ A4 1:200	201-05 A

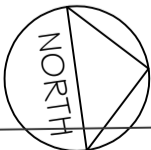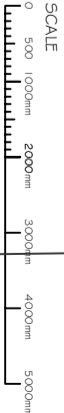


103

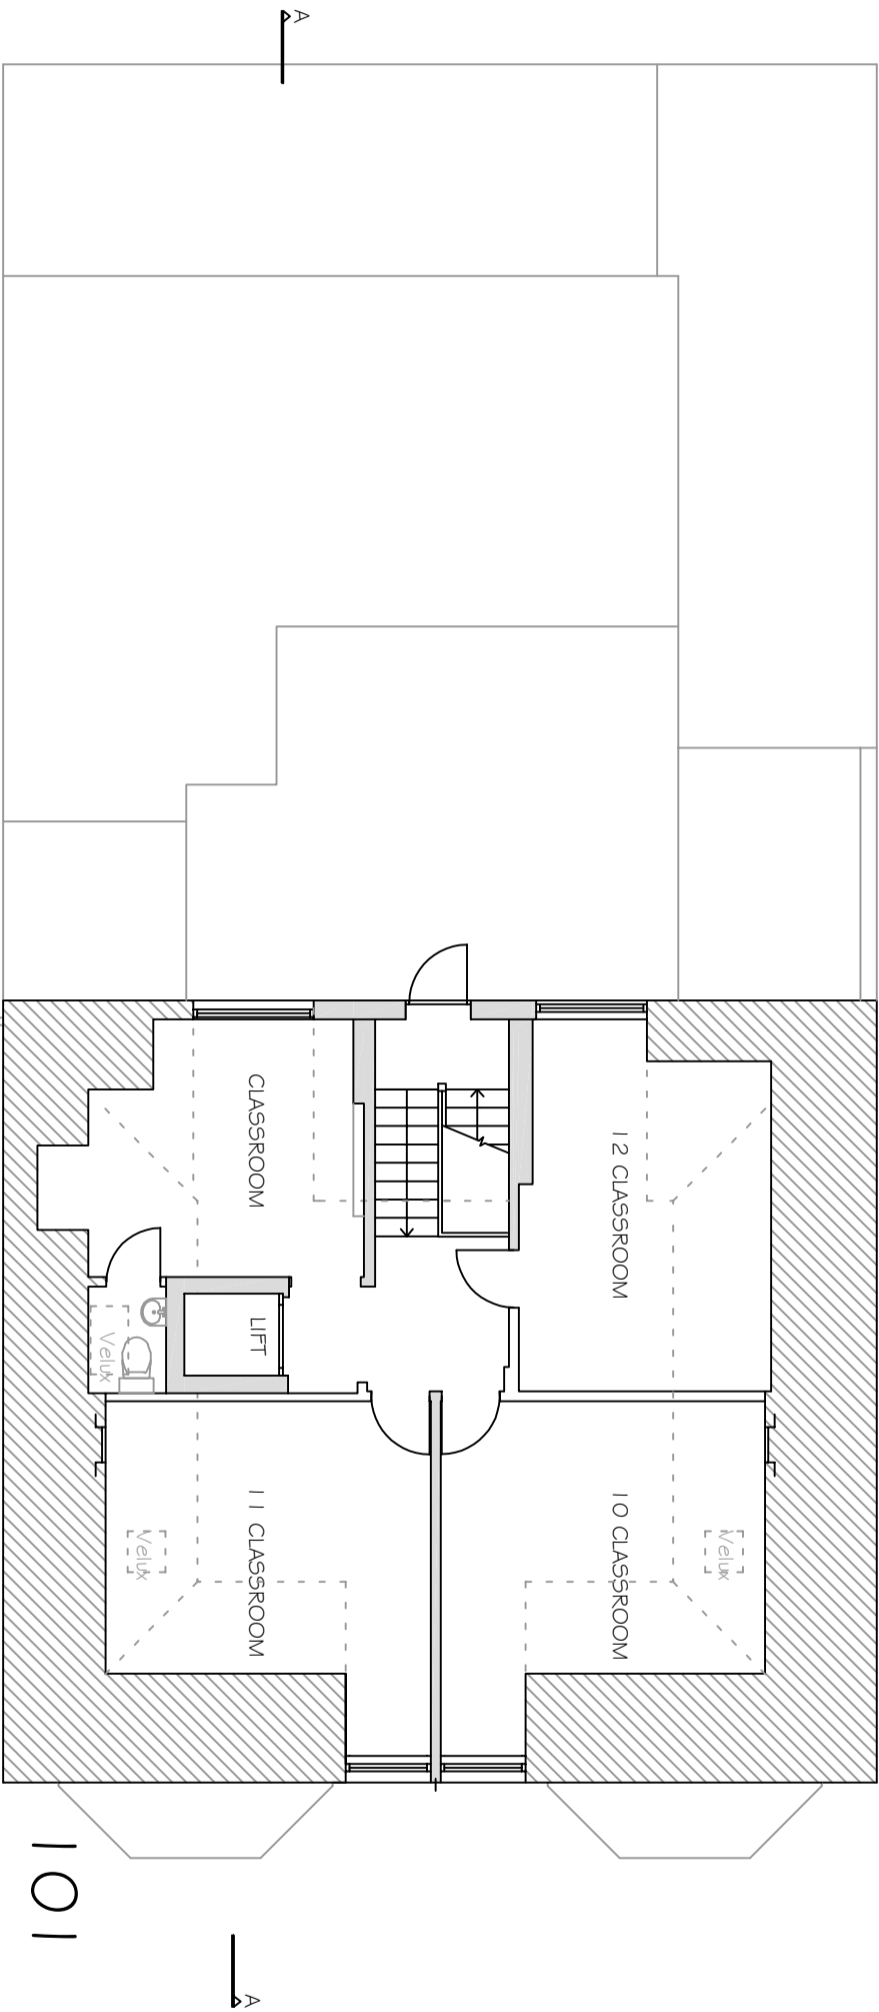


99

EXISTING SECOND FLOOR

101 THE DRIVE	
HOVE BN3 6GE	
EXISTING SECOND FLOOR	
SCALE @ A3 1:100	DRG No
SCALE @ A4 1:200	201-06 A

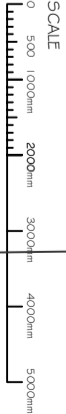

103

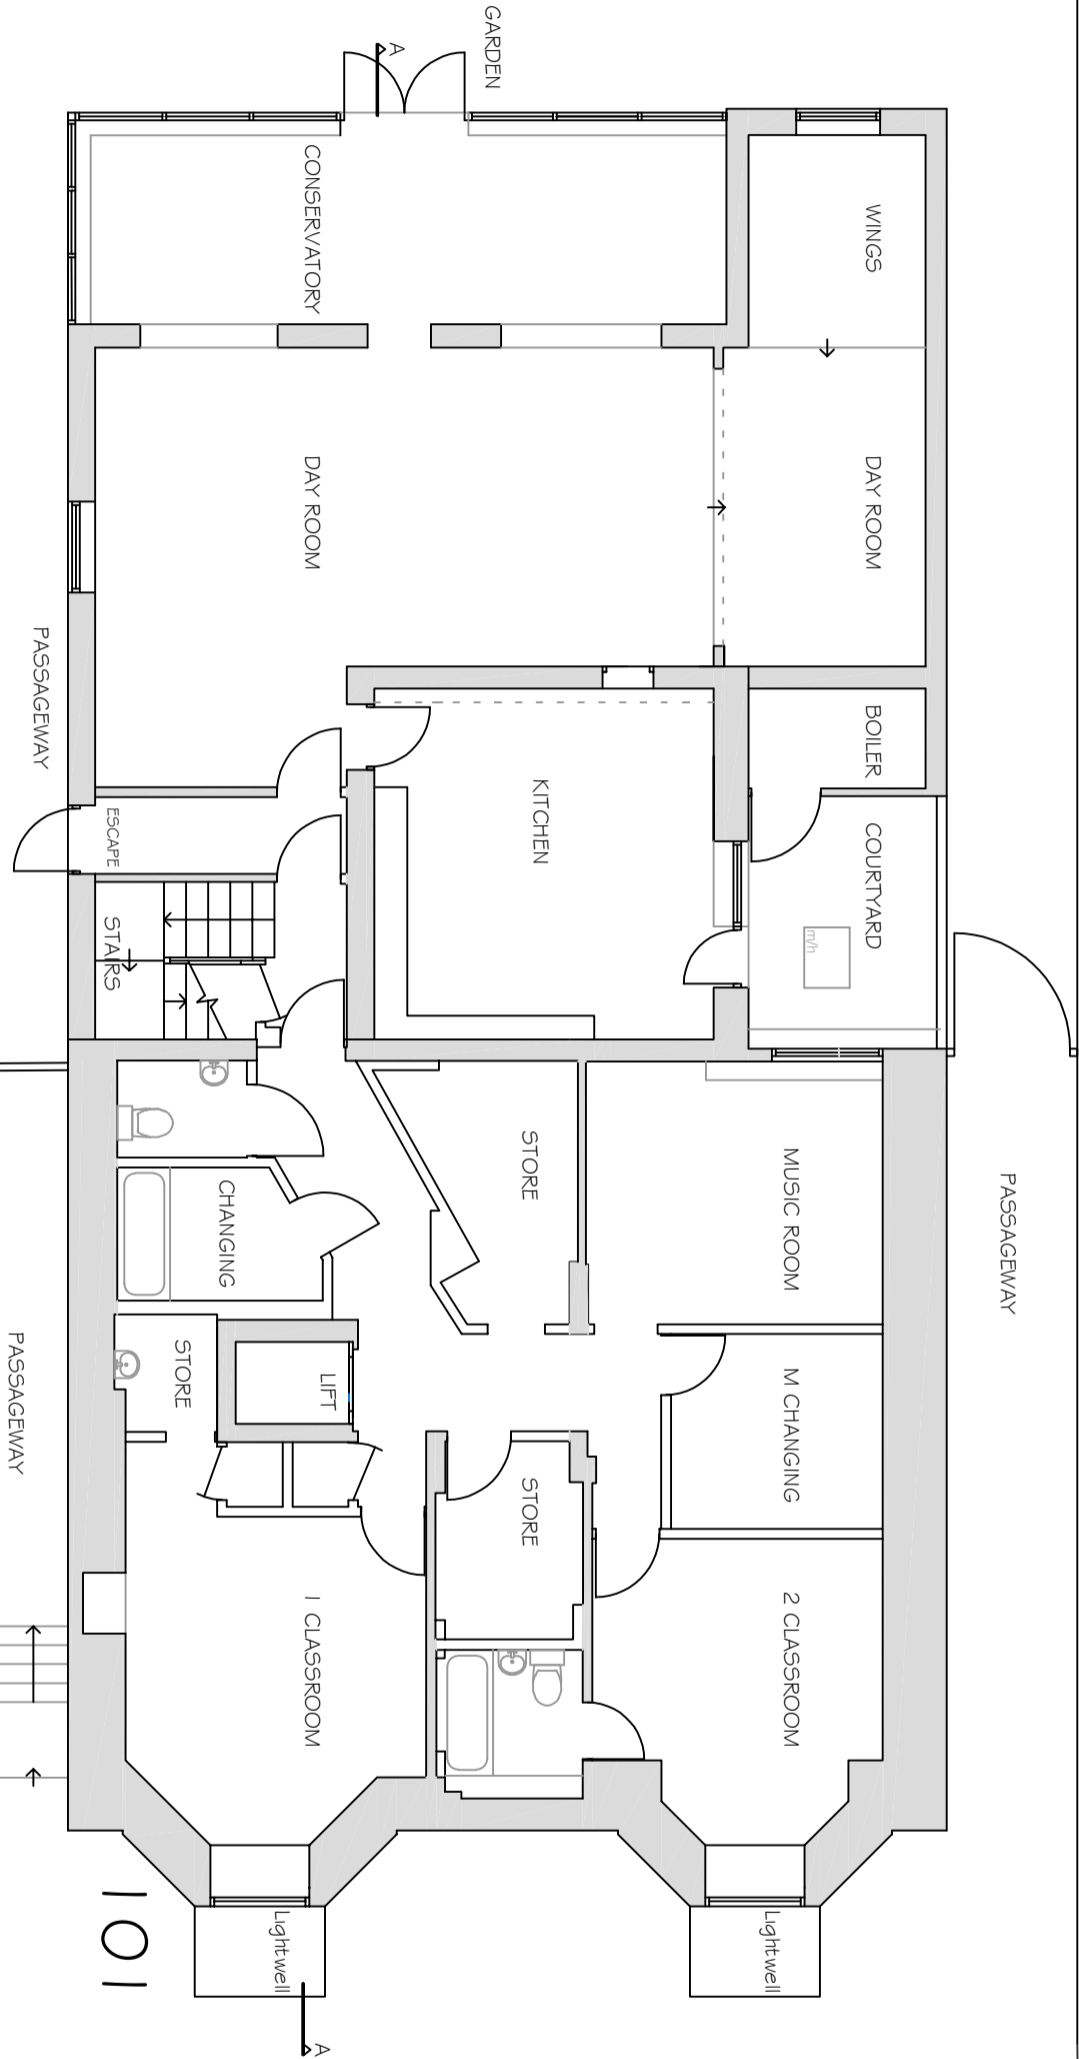

99

EXISTING LOWER GROUND FLOOR

101 THE DRIVE		
HOVE BN3 6GE		
EXISTING LOWER GROUND FLOOR		
SCALE @ A3 1:100	DRG No.	
SCALE @ A4 1:200	201-03 A	