




room sizes shown are approximate only - not for construction
Any internal partitioning built by occupiers over and above
that should be subject to approval by Local Authority Building Control

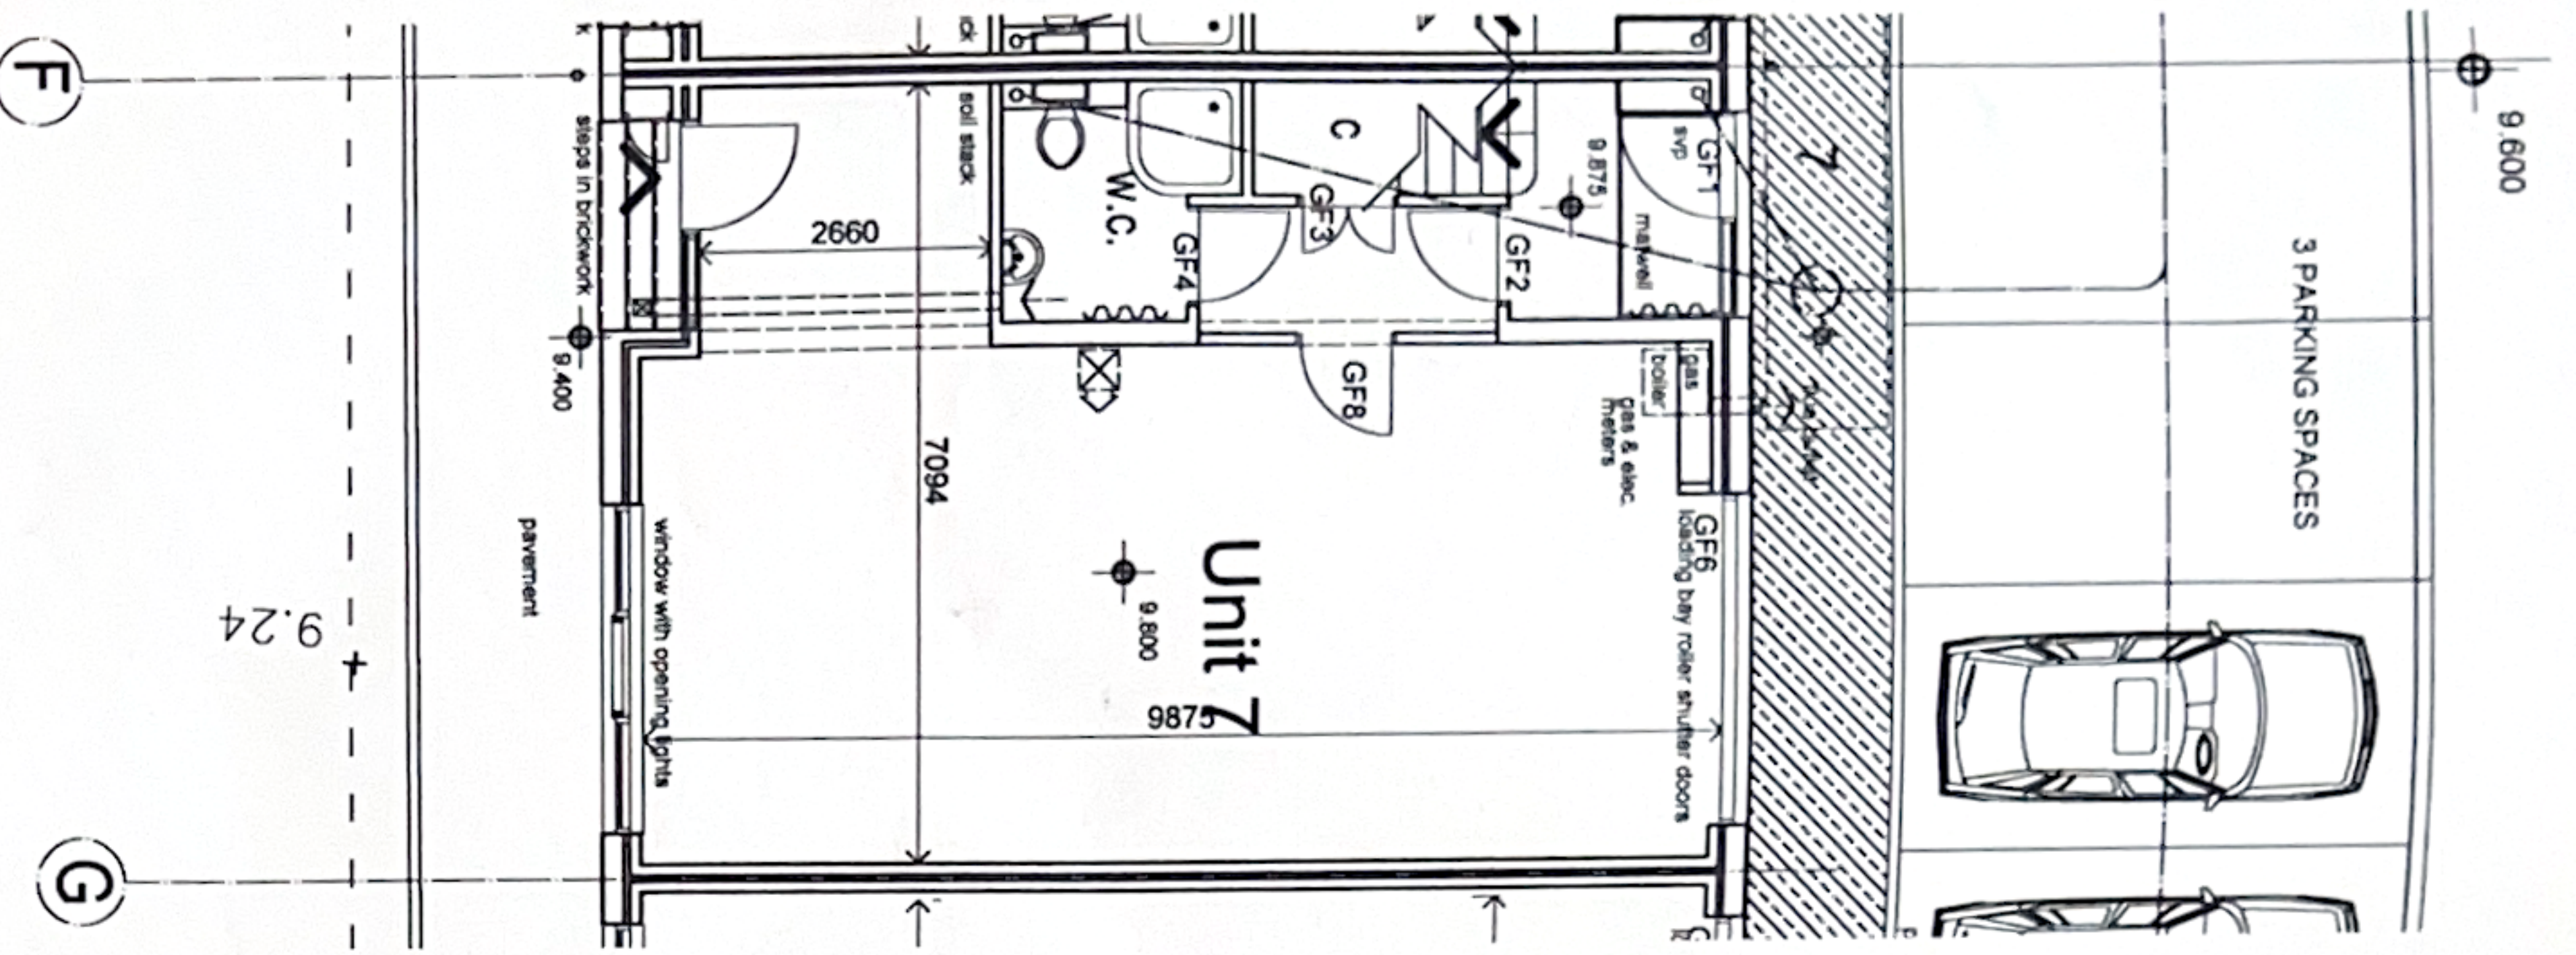


Unit 7 - ground floor plan

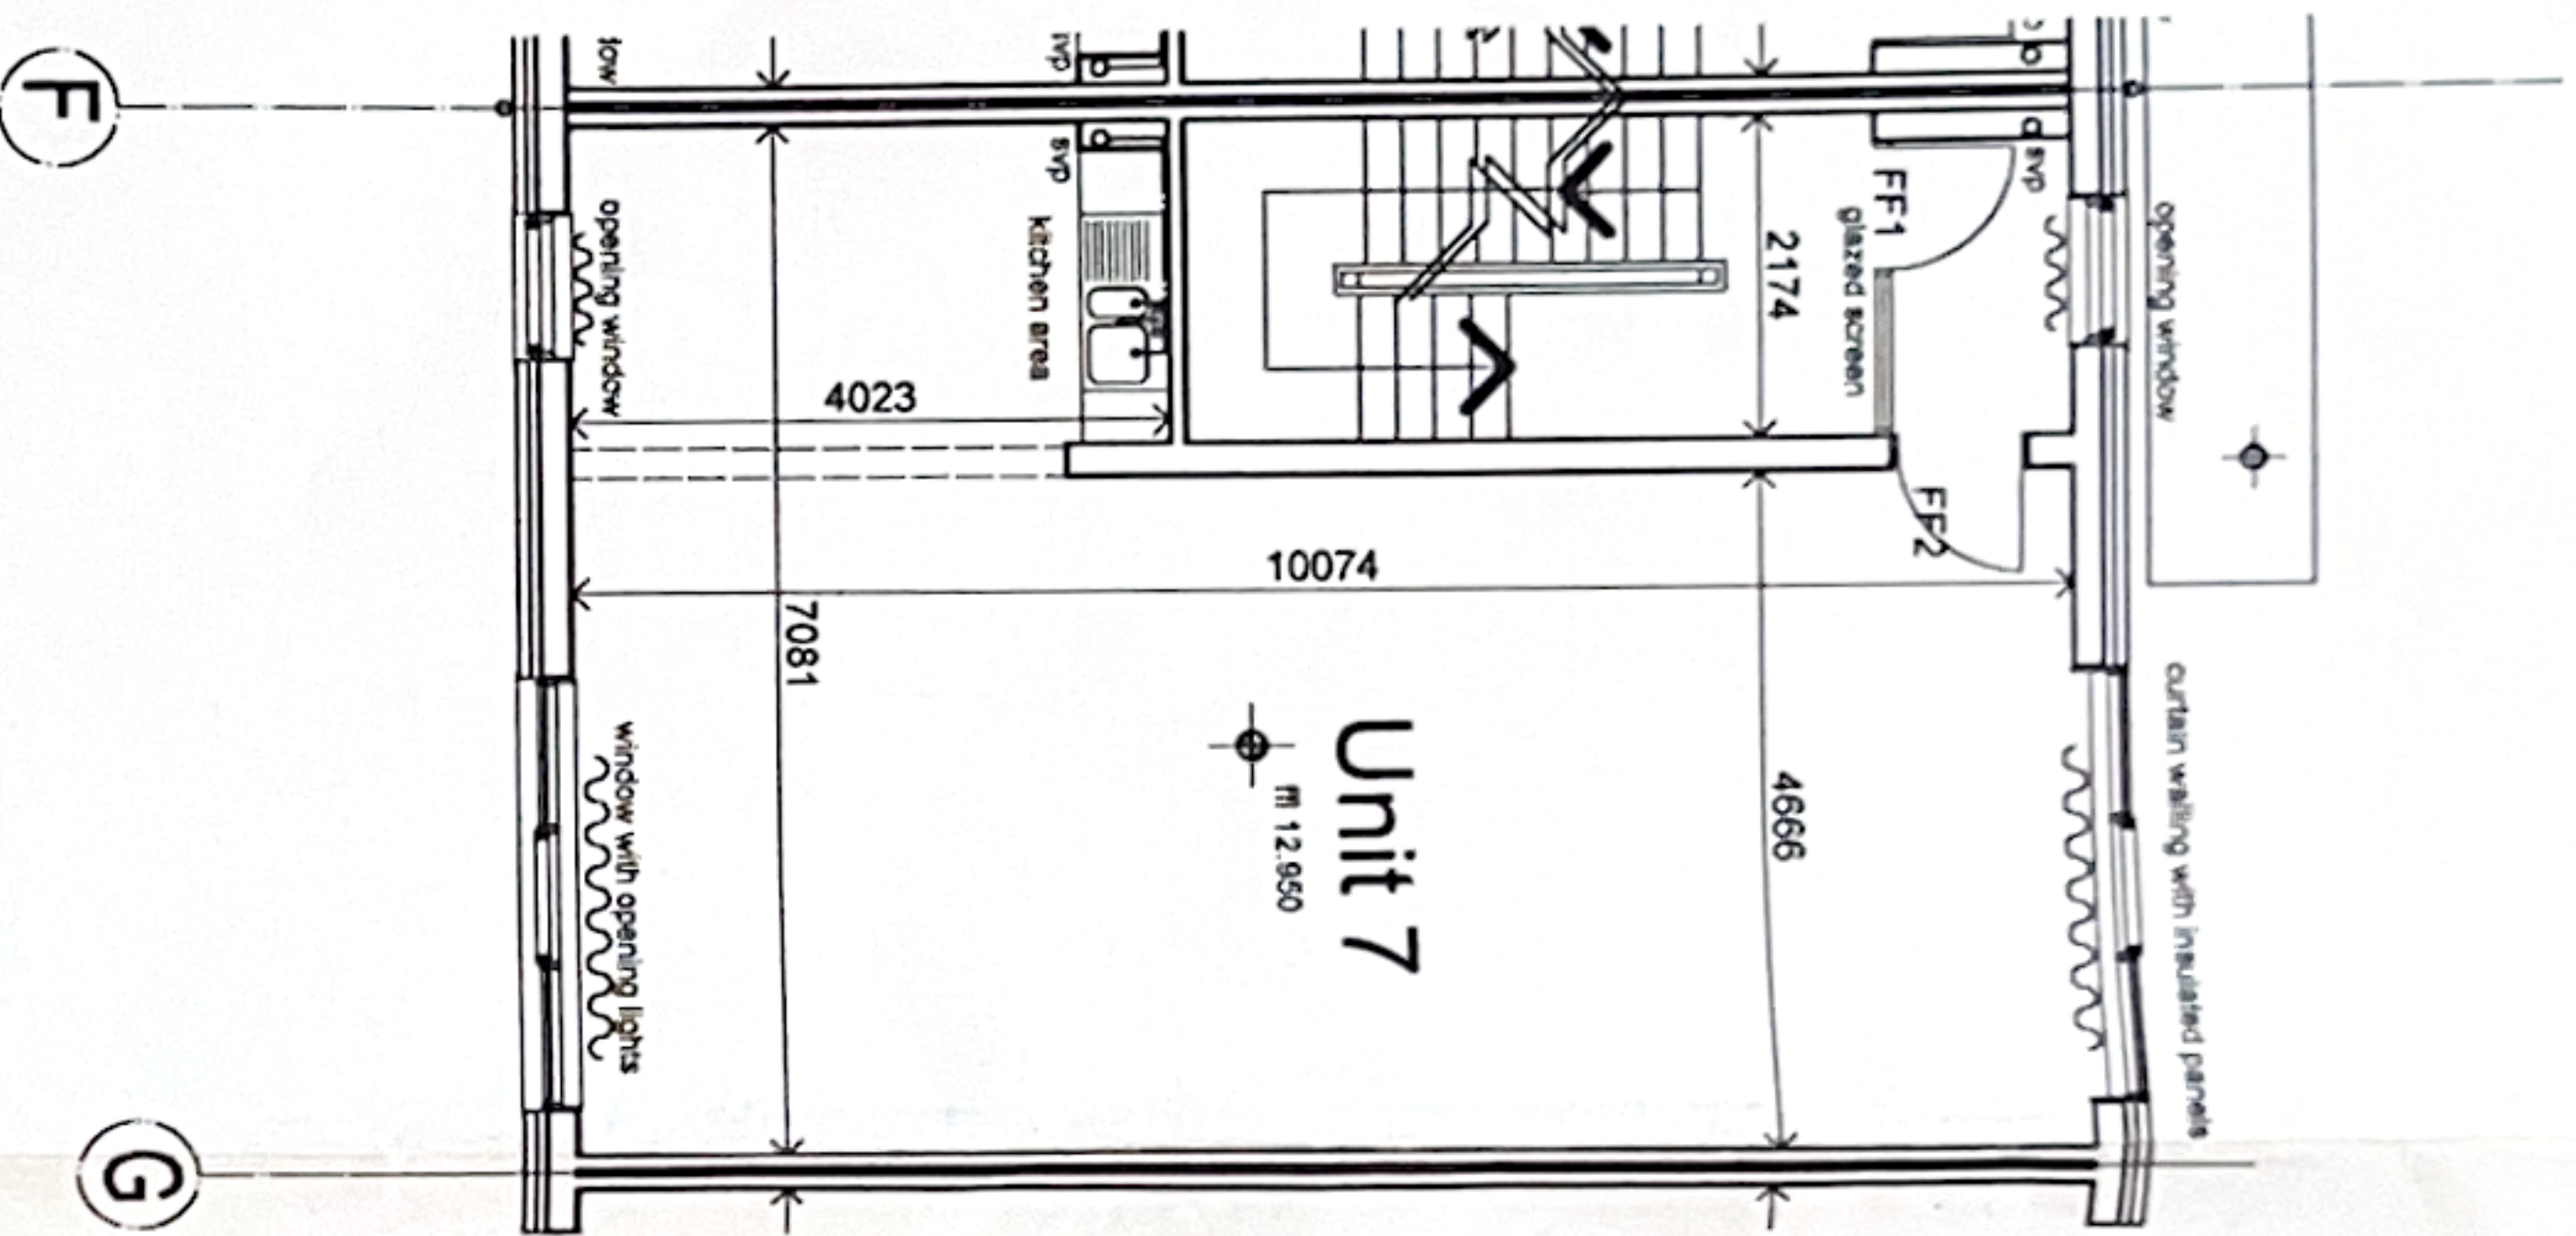

Unit 7 - first floor plan

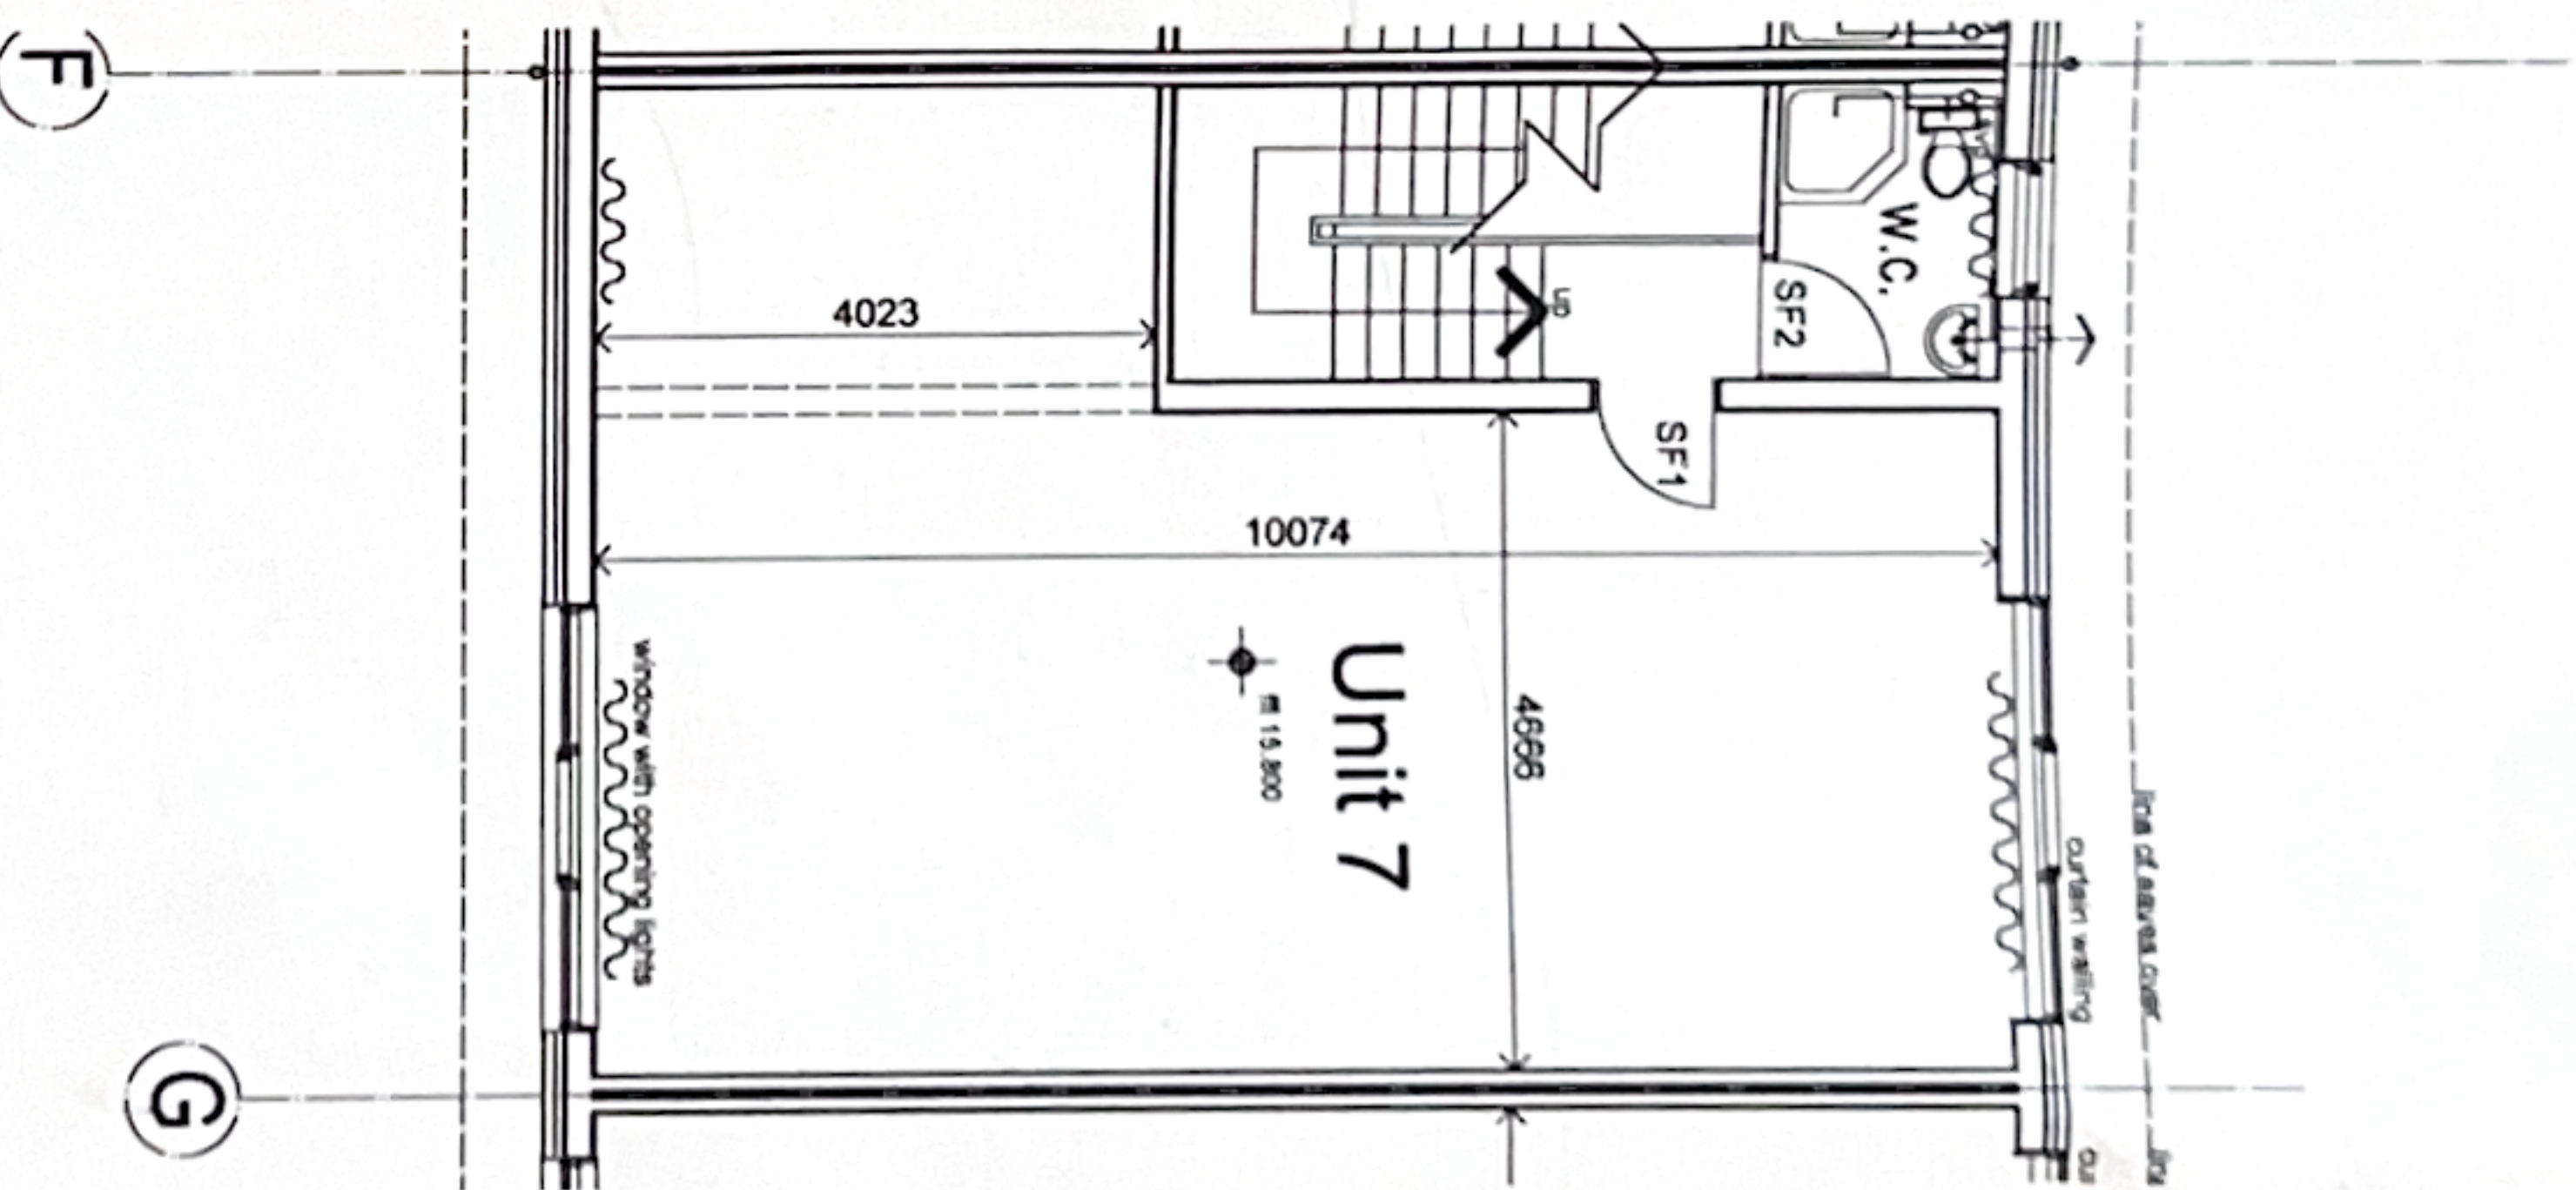

Unit 7 - second floor plan

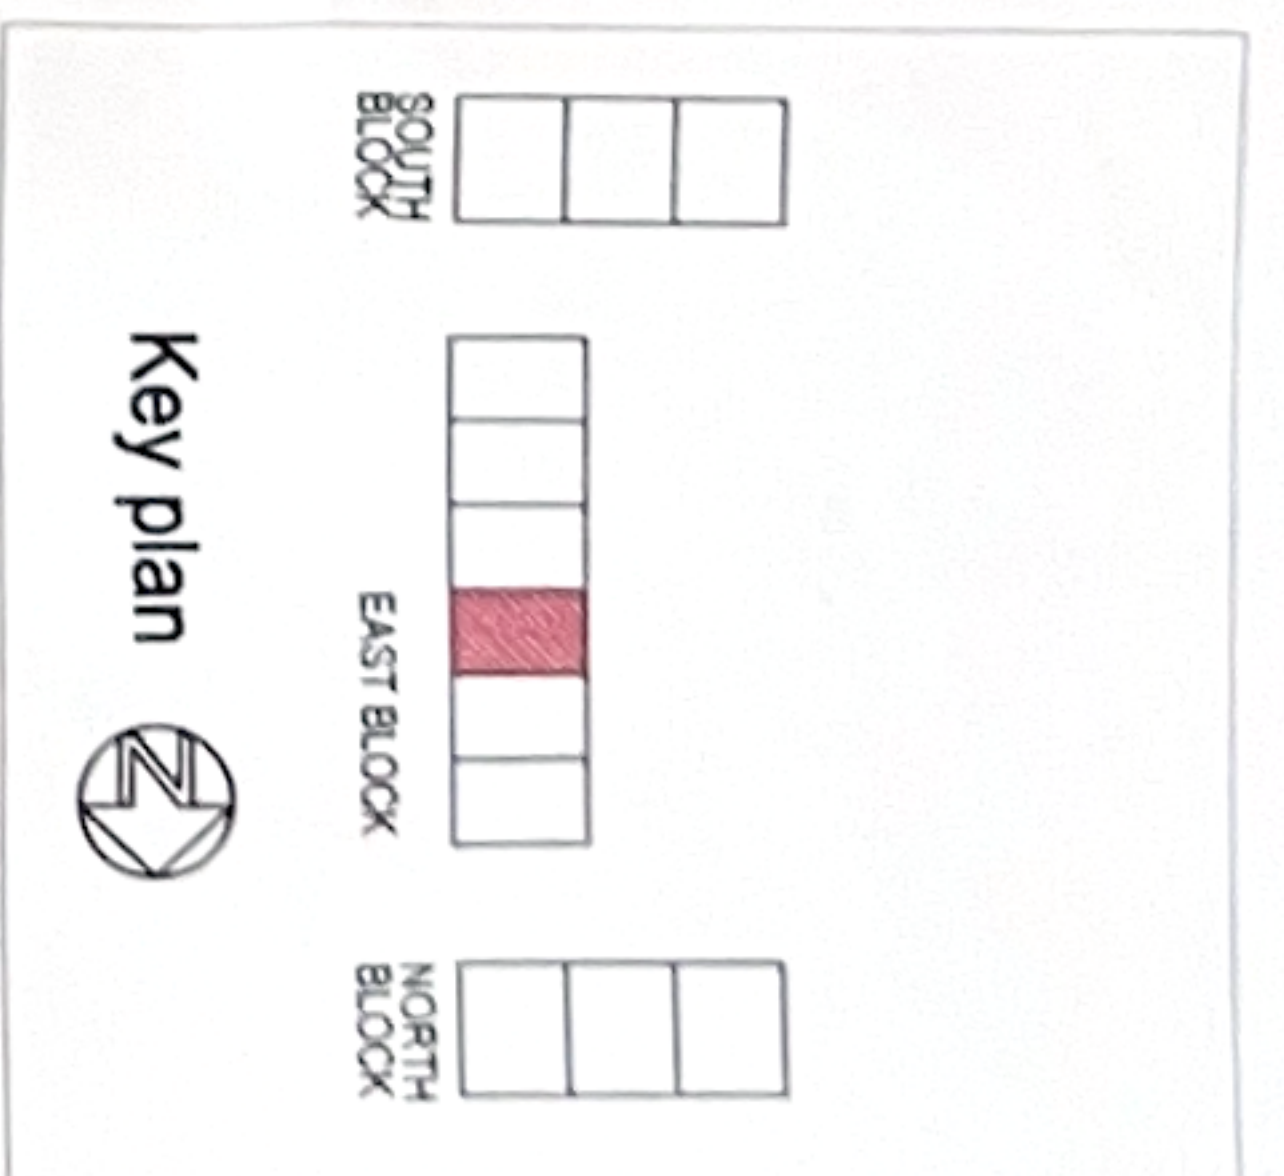

Reelsouth Investments Ltd
English Business Park
UNIT 7 Floor Plans
1:100@A3 Nov. 02
115a Church Road
Hove, East Sussex
BN3 2AF
Tel: 01273 203230
Fax: 01273 321687

Turner Associates
Architects and Planning Consultants
TA 860 / 46