



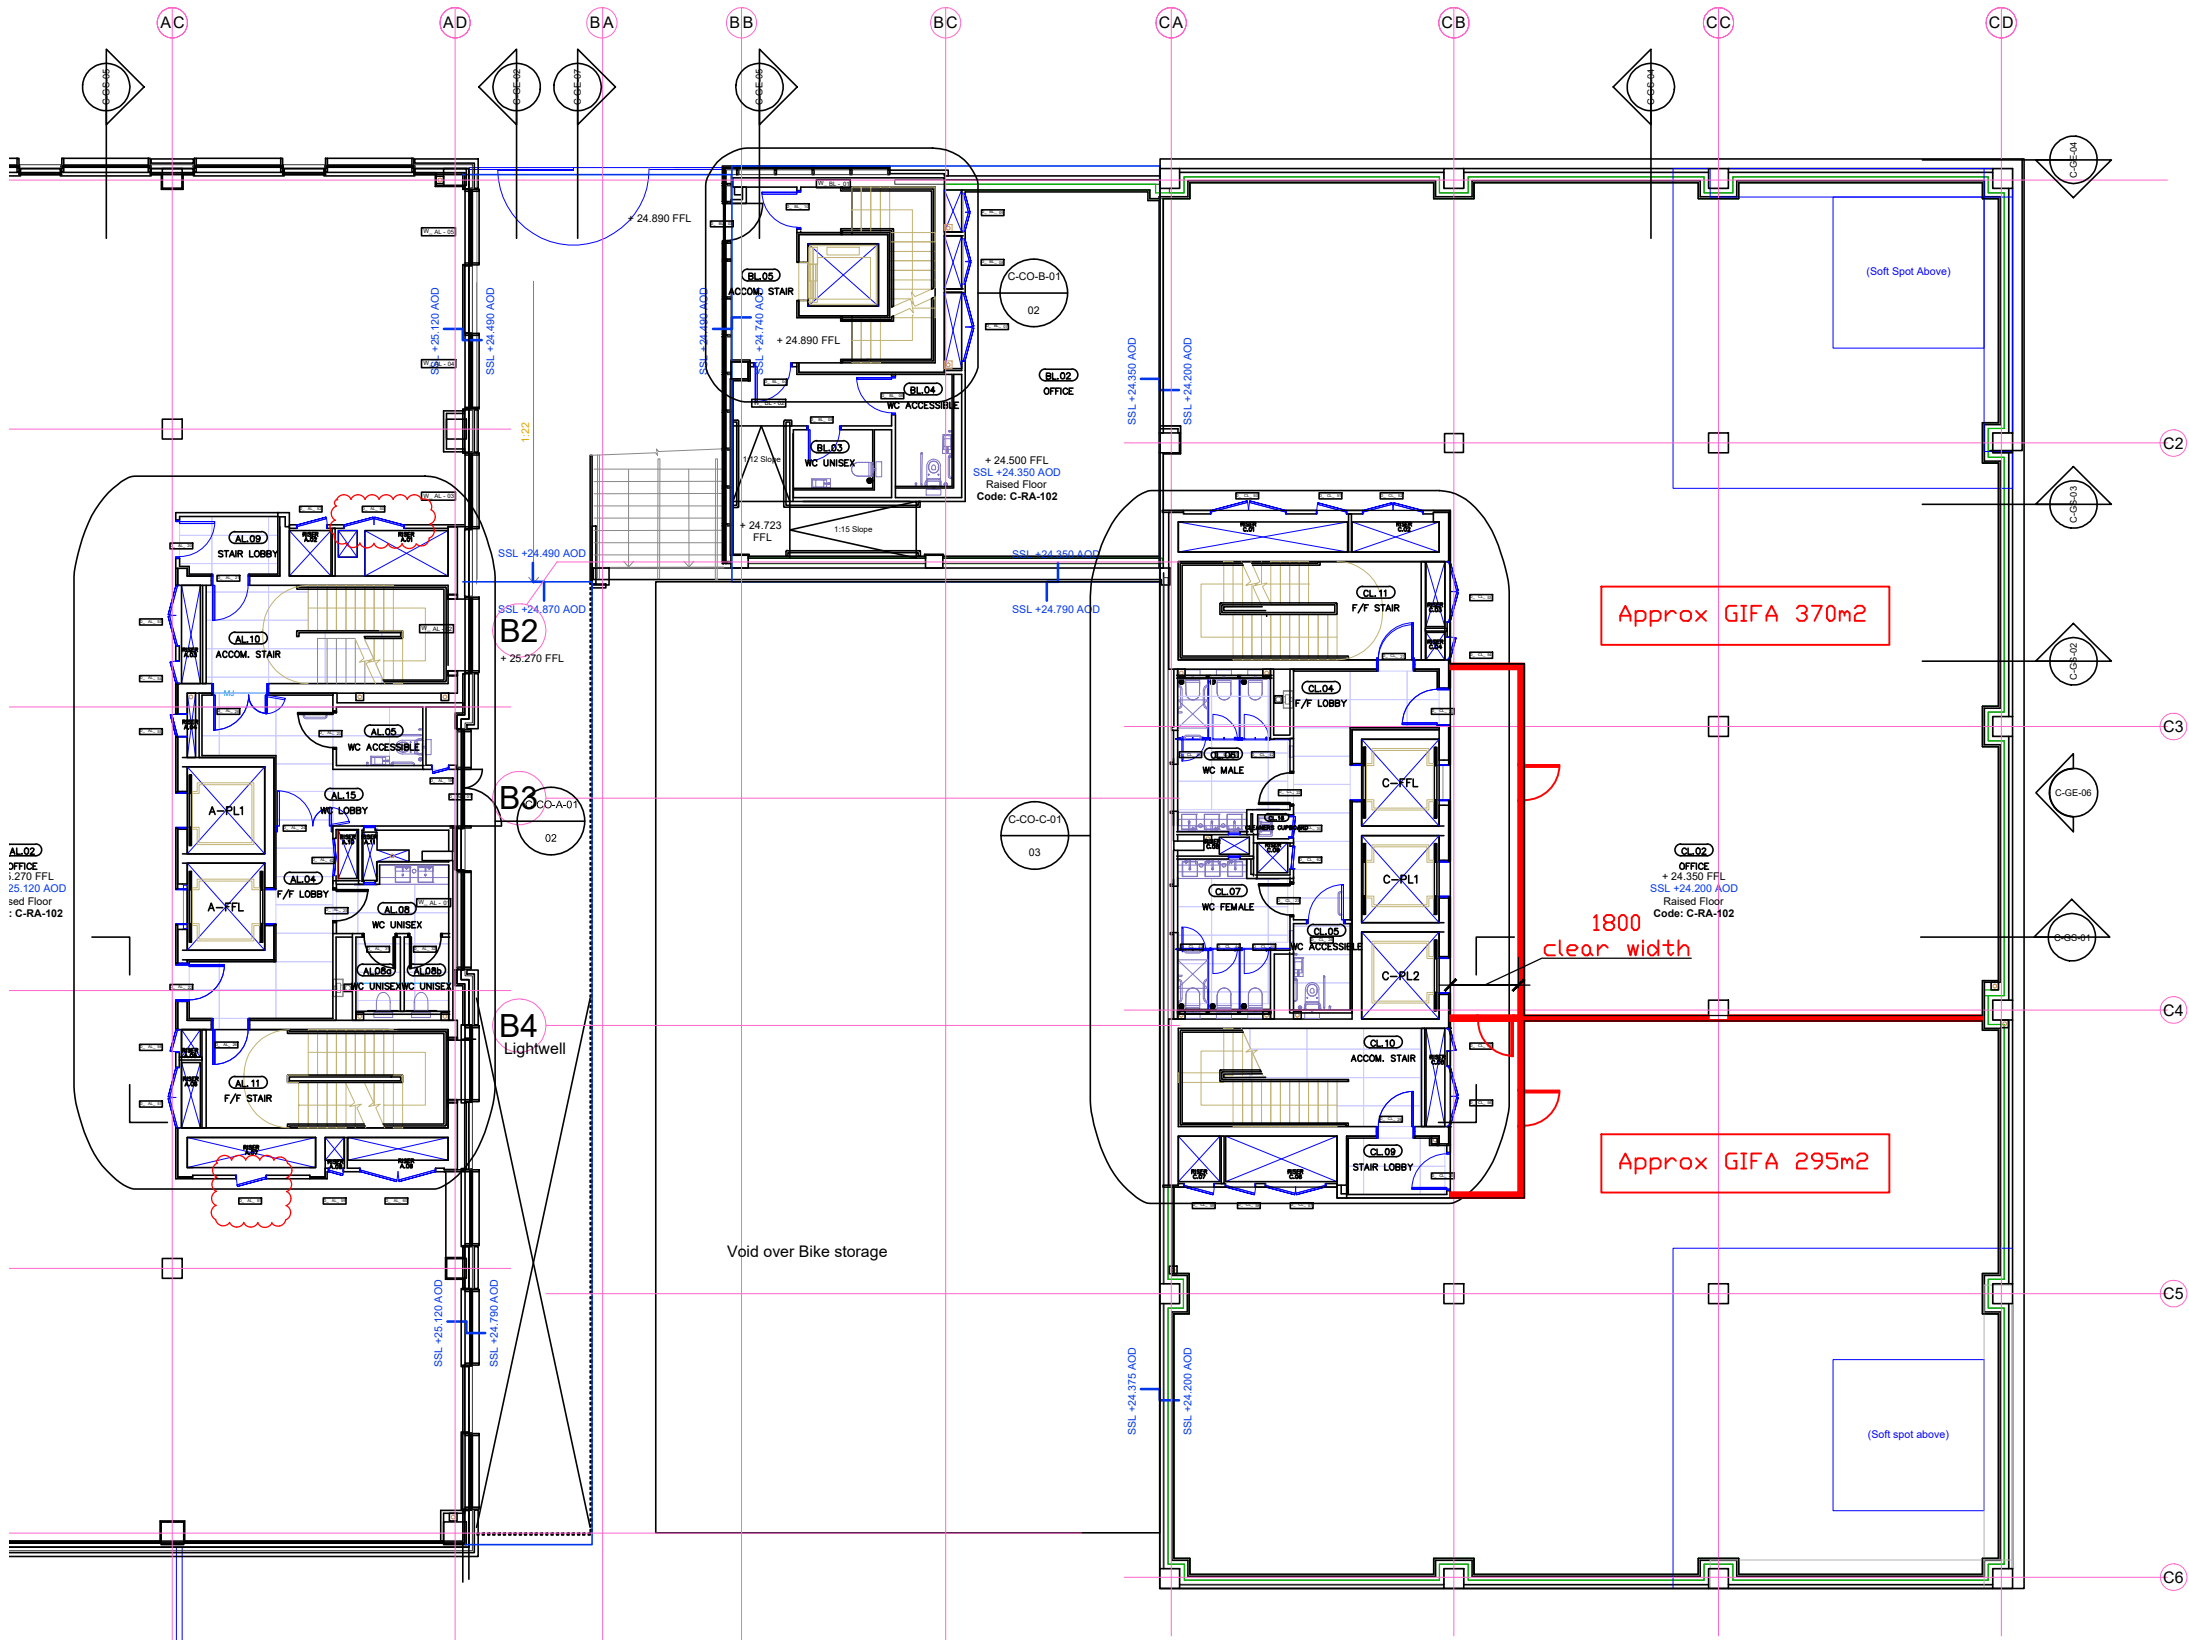

REV.#	DATE	NAME	NOTES

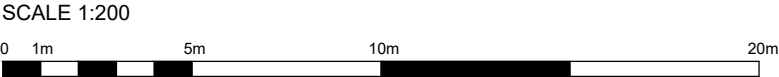



Project Edward Street Quarter	
Drawing Block C - Lower Ground Floor	
Status For Discussion	
Drawing No. ESQ-C-LG-SK01	Revision: A
Scale: 1:200 @ A3	Sheet: 1
Drawn by: RY	Date: 13.03.2025
notify Infinity Surveying of any discrepancies © Infinity Surveying Ltd	