

EXTERNAL WALL


TYPE KEY:

- | | |
|--------|--------|
| EWT01 | EWT09 |
| EWT01a | EWT09a |
| EWT01b | EWT09b |
| EWT01c | EWT10 |
| EWT02 | EWT11 |
| EWT03 | EWT12 |
| EWT04 | EWT13 |
| EWT05 | EWT14 |
| EWT05a | EWT15 |
| EWT06 | EWT15a |
| EWT06a | EWT17 |
| EWT07 | EWT18 |
| EWT08 | EWT19 |

INTERNAL WALL

TYPE KEY:

- | | |
|--------|--------|
| IWT01 | IWT05 |
| IWT01a | IWT05a |
| IWT01b | IWT05b |
| IWT01c | IWT05c |
| IWT01d | IWT05d |
| IWT02 | IWT05e |
| IWT02a | IWT06 |
| IWT03 | IWT07 |
| IWT04 | IWT07a |
| IWT04a | IWT07b |
| IWT04b | IWT08 |
| IWT04c | IWT08a |
| IWT04d | IWT08b |
| | IWT08c |

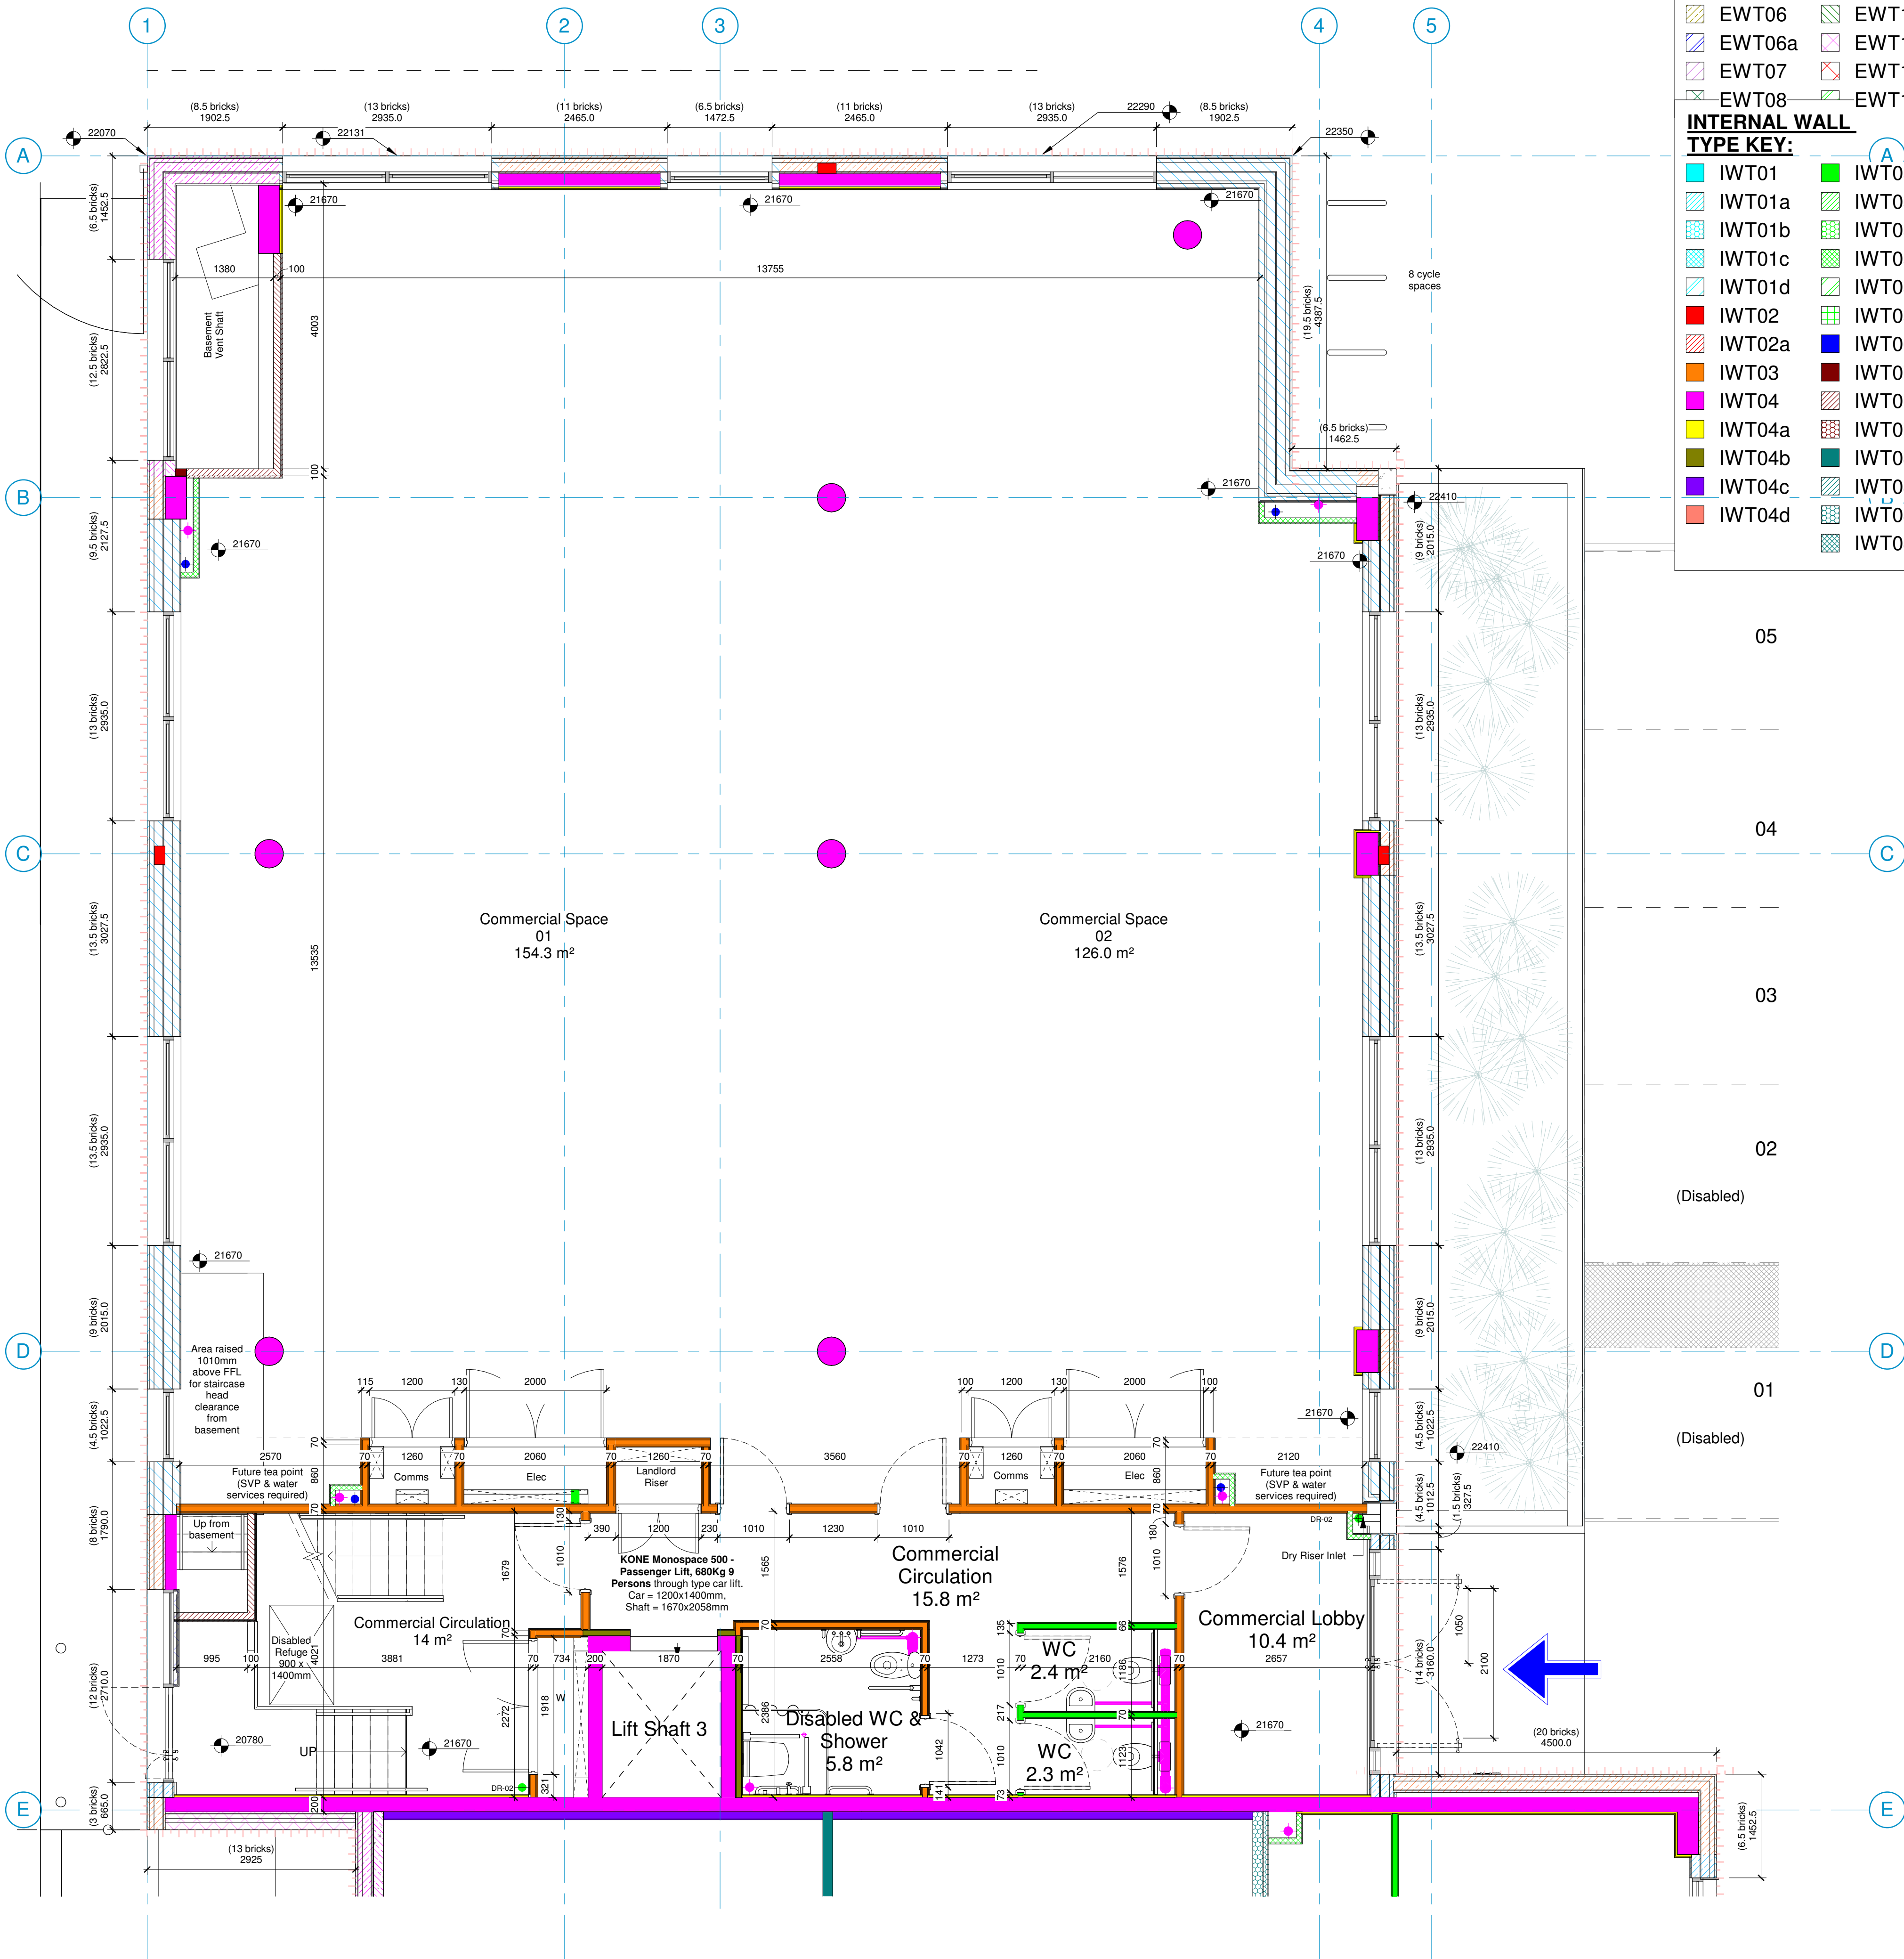

Please refer to the
Designers Hazard Register
(ref: 6616/K08) for all identified risks

CDM 2015 Health & Safety Information

This information relates only to 'Significant Hazards' identified on this drawing
and is to be read in conjunction with the Designer's Risk Assessment Register.

© ECE Architecture Limited. No dimensions to be scaled from drawing except for the purposes of Planning Applications. The contractor should check all dimensions on site. It is the contractors responsibility to ensure compliance with Building Regulations.

Client Name
Sussex Cricket Ltd

Job Title
Sussex County Cricket Ground
Redevelopment - Phase 1

Drawing Title
Detail Plan - Ground Floor Commercial

Scale
1:50 @ A1 / 1:100 @ A3

1 2 3 4 5
meters

Drawn
TH

Checked
GJK

Date
11.12.19

Project
6616 - ECE - 01 - 00 - DT - A - 0190P13

Status

CONSTRUCTION


P13 19.04.21 Issued for Construction HG gjk
P12 14.04.21 Dimensions added HG gjk
P11 25.03.21 Updates following change to Mechslip system TH gjk
P10 09.10.20 Stage 4 Issue TH gjk
P9 30.09.20 GA plan and elevation issue TH gjk

Rev Date Revision Details Dr Ch

London: 76 Great Suffolk Street, London, SE1 0BL
T: 020 7928 2773 E: london@ecearchitecture.com
Sussex: Brooklyn Chambers, 11 Goring Road, Worthing, West Sussex, BN12 4AP
T: 01903 248777 E: sussex@ecearchitecture.com
Bristol: Westworks, Colston Tower, Colston Street, Bristol, BS1 4XE
T: 0117 214 1101 E: bristol@eceworks.com

ECE Architecture
www.ecearchitecture.com

CAD Plot Date: 18/04/2021 12:57:15

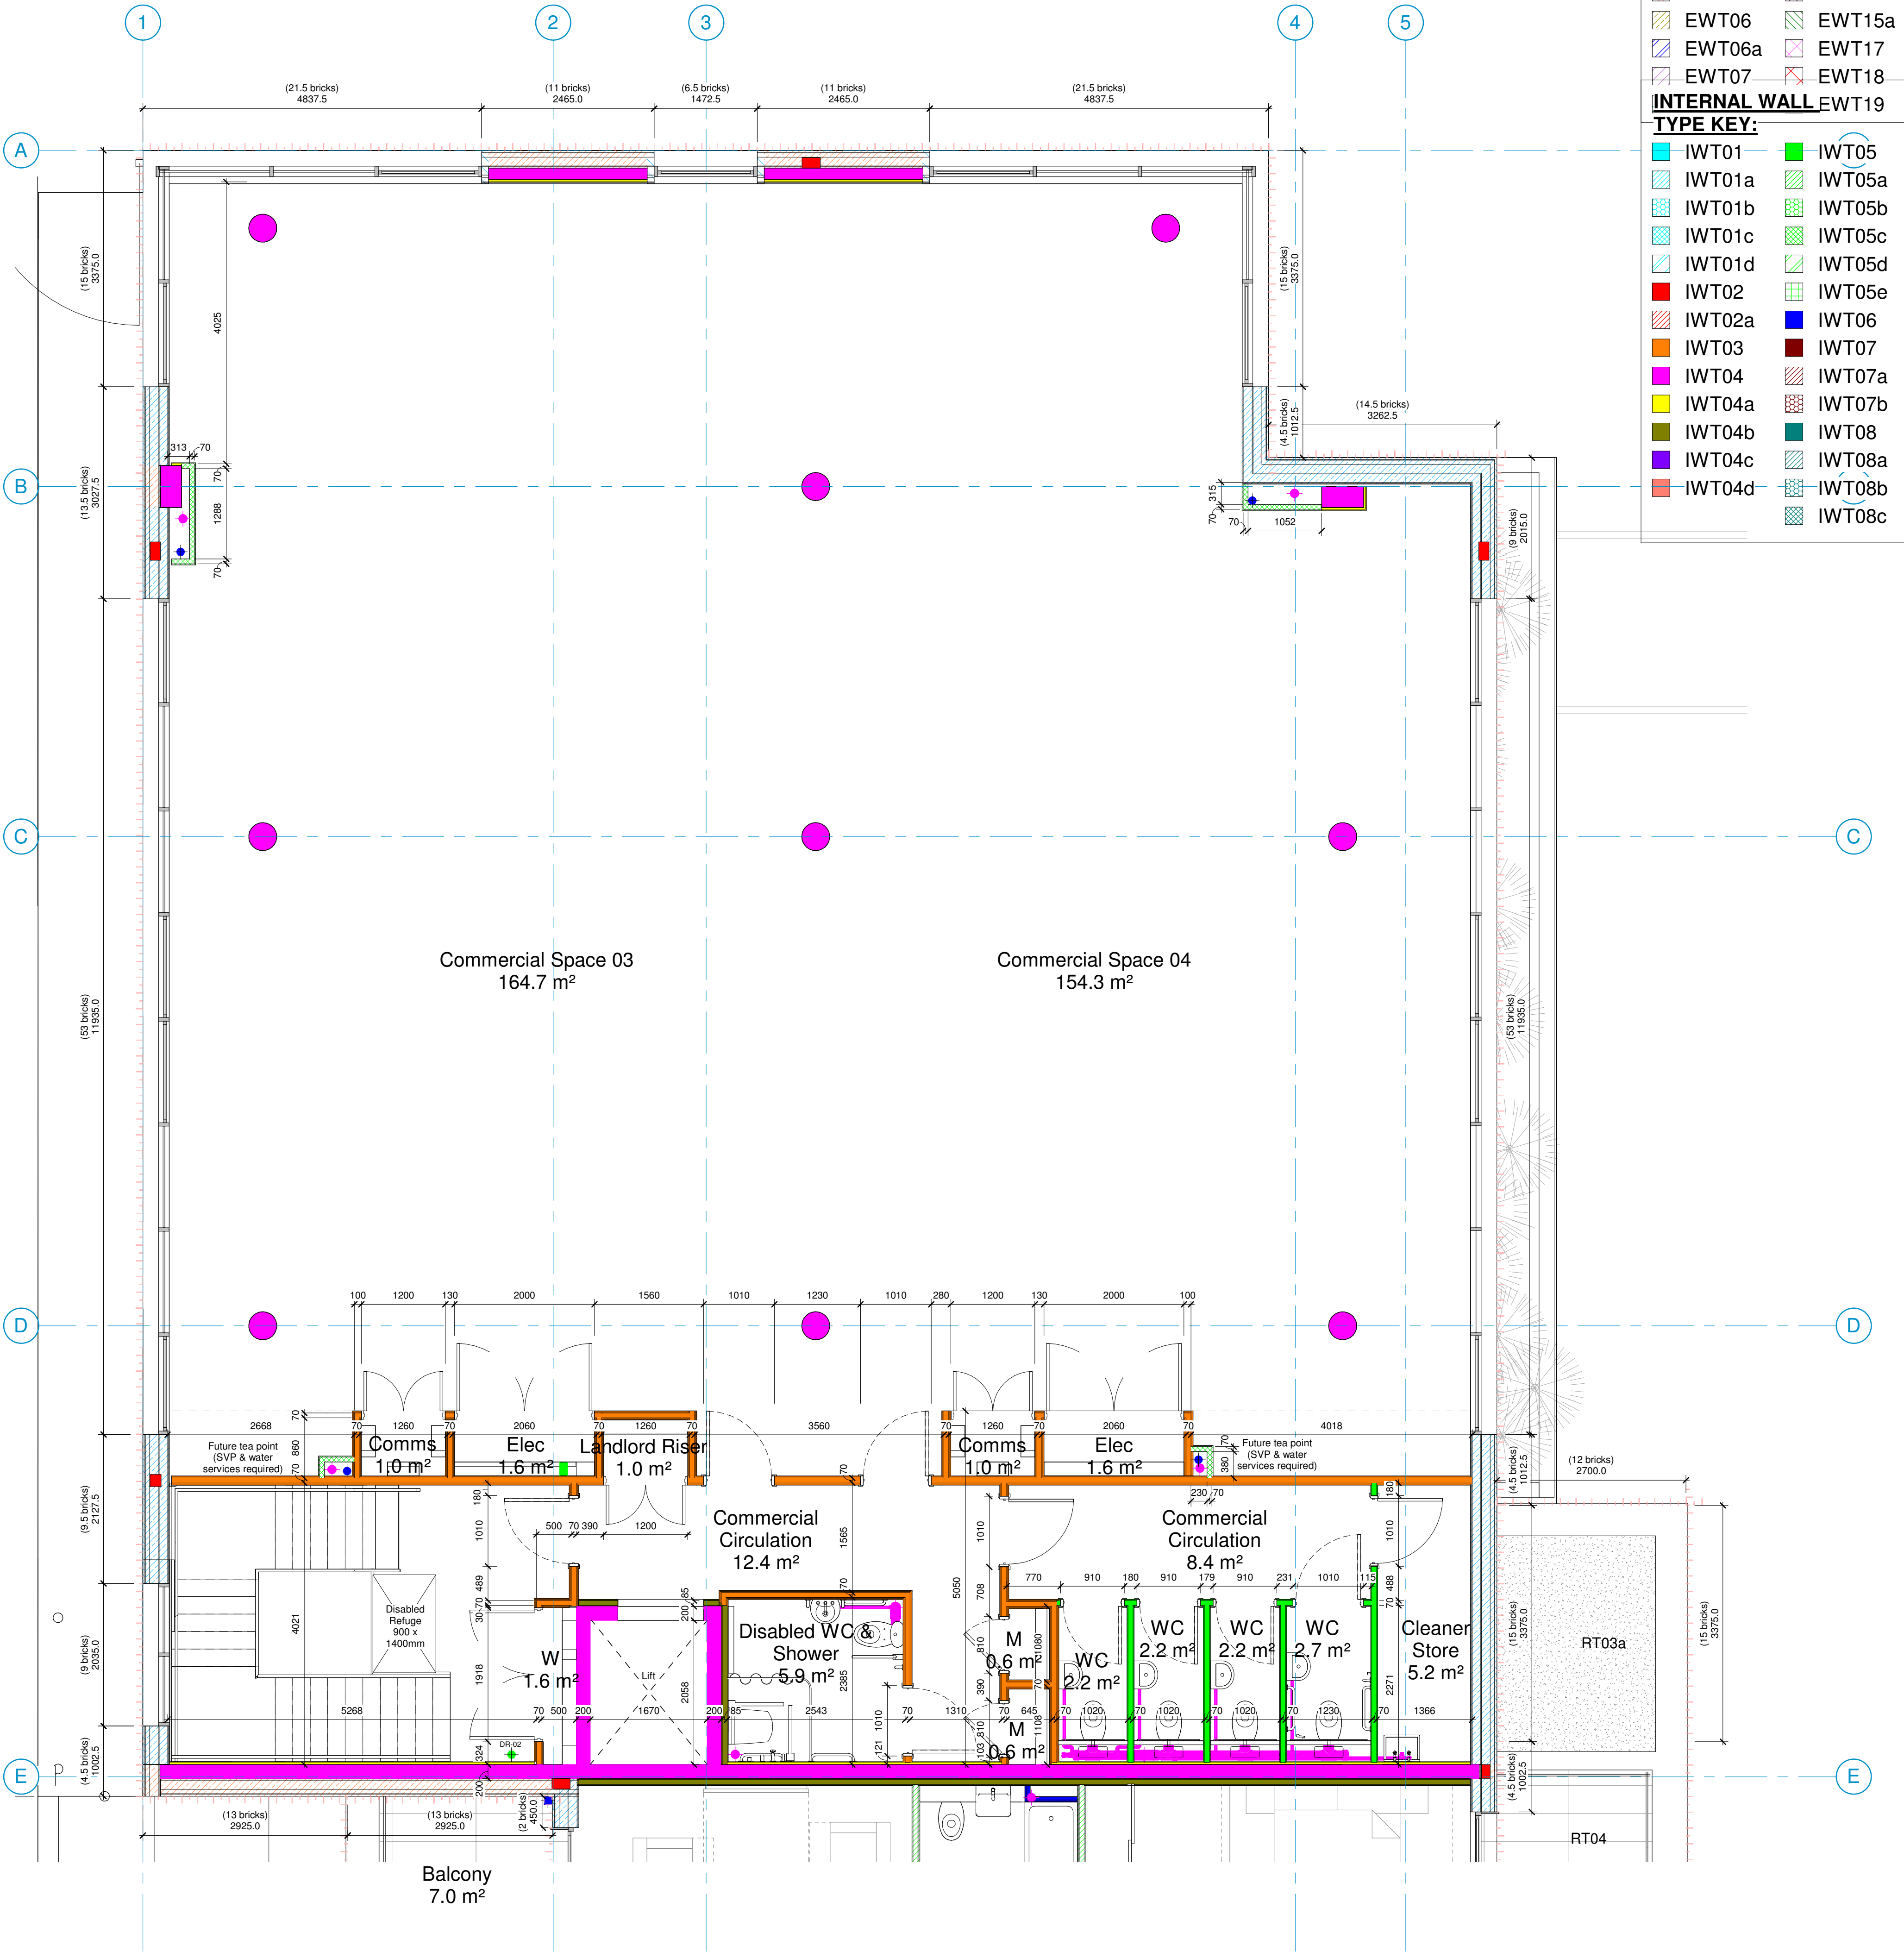

EXTERNAL WALL

TYPE KEY:

EWT01	EWT09
EWT01a	EWT09a
EWT01b	EWT09b
EWT01c	EWT10
EWT02	EWT11
EWT03	EWT12
EWT04	EWT13
EWT05	EWT14
EWT05a	EWT15
EWT06	EWT15a
EWT06a	EWT17
EWT07	EWT18
EWT19	

INTERNAL WALL

TYPE KEY:

IWT01	IWT05
IWT01a	IWT05a
IWT01b	IWT05b
IWT01c	IWT05c
IWT01d	IWT05d
IWT02	IWT05e
IWT02a	IWT06
IWT03	IWT07
IWT04	IWT07a
IWT04a	IWT07b
IWT04b	IWT08
IWT04c	IWT08a
IWT04d	IWT08b
	IWT08c

Client Name
Sussex Cricket Ltd

Job Title
Sussex County Cricket Ground
Redevelopment - Phase 1

Drawing Title
Detail Plan - First Floor Commercial

Scale
1:50 @ A1 / 1:100 @ A3

Drawn
TH

Checked
GJK

Date
11.12.19

Project
6616 - ECE - 01 - 01 - DT - A - 0191 P13

Status

CONSTRUCTION

P13 19.04.21 Issued for Construction HG gjk
P12 14.04.21 Dimensions added HG gjk
P11 25.03.21 Updates following change to Mechslip system TH gjk
P10 09.10.20 Stage 4 Issue TH gjk
P9 30.09.20 GA plan and elevation issue TH gjk

Rev Date Revision Details Dr Ch



London: 76 Great Suffolk Street, London, SE1 0BL
T: 020 7928 2773 E london@ecearchitecture.com
Sussex: Brooklyn Chambers, 11 Goring Road, Worthing, West Sussex, BN12 4AP
T: 01903 248777 E sussex@ecearchitecture.com
Bristol: Westworks, Colston Tower, Colston Street, Bristol, BS1 4XE
T: 0117 214 1101 E bristol@ecwestworks.com
ECE Architecture
www.ecearchitecture.com

CAD Plot Date: 19/04/2021 12:57:22

Please refer to the
Designers Hazard Register
(ref: 6616/K08) for all identified risks
CDM 2015 Health & Safety Information

This information relates only to 'Significant Hazards' identified on this drawing and is to be read in conjunction with the Designer's Risk Assessment Register.

© ECE Architecture Limited. No dimensions to be scaled from drawing except for the purposes of Planning Applications. The contractor should check all dimensions on site. It is the contractors responsibility to ensure compliance with Building Regulations.



Max Occupancy of each floor = 60 people
(56 desks indicated with capacity for 4 visitors)

Client Name
Sussex Cricket Ltd

Job Title
Sussex County Cricket Ground
Redevelopment - Phase 1

Drawing Title
FF&E - Commercial First Floor

Scale
1:50 @ A1 / 1:100 @ A3

Drawn TH Checked SE Date 08.12.21

Project Originator Zone Level Type Displ. Drg. No. Rev
6616 - ECE - 01 - 01 - DT - A - 7200 _

Status

PRELIMINARY

Rev Date Revision Details Dr Ch



London: 76 Great Suffolk Street, London, SE1 0BL
T 020 7928 2773 E london@ecearchitecture.com
Sussex: Brooklyn Chambers, 11 Goring Road, Worthing, West Sussex, BN12 4AP
T 01903 248777 E sussex@ecearchitecture.com
Bristol: Colston Tower, Colston Tower, Bristol, BS1 4XE
T 0117 214 1101 E bristol@ecewestworks.com


ECE Architecture
www.ecearchitecture.com

Please refer to the
Designers Hazard Register
(ref: 6616/K08) for all identified risks
CDM 2015 Health & Safety Information

This information relates only to 'Significant Hazards' identified on this drawing and is to be read in conjunction with the Designer's Risk Assessment Register.

© ECE Architecture Limited. No dimensions to be scaled from drawing except for the purposes of Planning Applications. The contractor should check all dimensions on site. It is the contractors responsibility to ensure compliance with Building Regulations.

CAD Plot Date: 08/12/2021 09:38:29

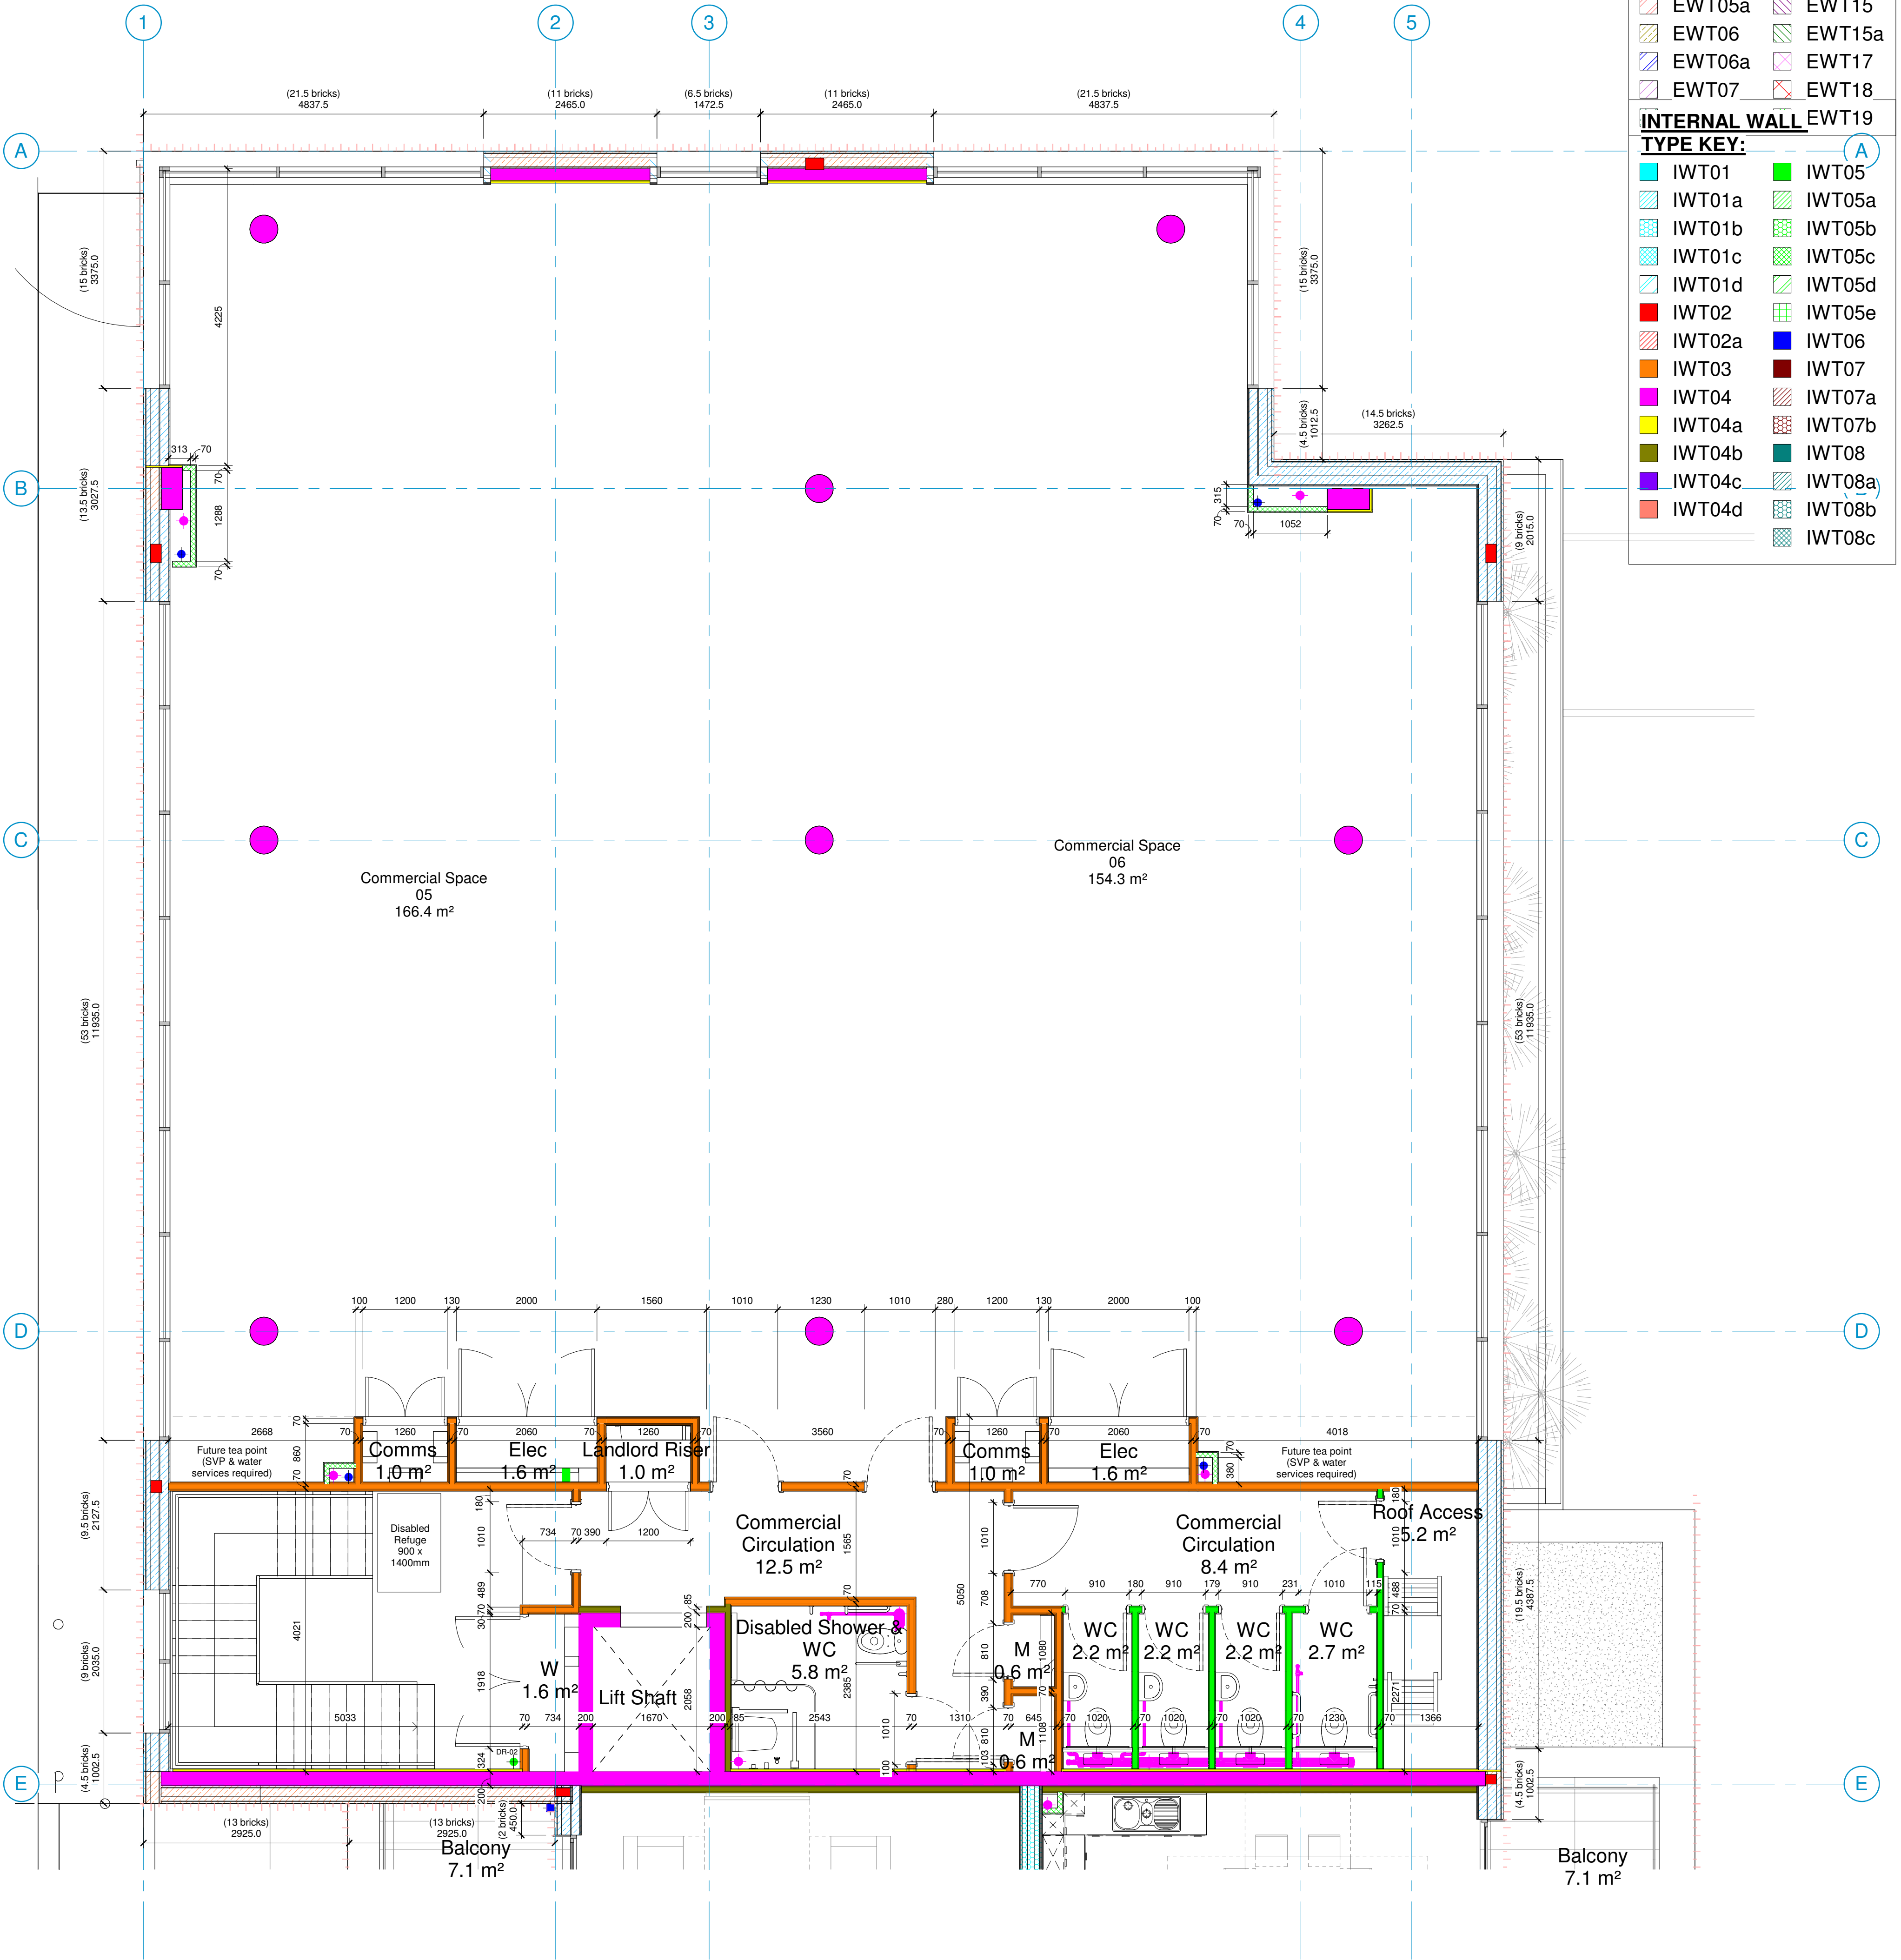

EXTERNAL WALL	
TYPE KEY:	
EWT01	EWT09
EWT01a	EWT09a
EWT01b	EWT09b
EWT01c	EWT10
EWT02	EWT11
EWT03	EWT12
EWT04	EWT13
EWT05	EWT14
EWT05a	EWT15
EWT06	EWT15a
EWT06a	EWT17
EWT07	EWT18
EWT19	
INTERNAL WALL	
TYPE KEY:	
IWT01	IWT05
IWT01a	IWT05a
IWT01b	IWT05b
IWT01c	IWT05c
IWT01d	IWT05d
IWT02	IWT05e
IWT02a	IWT06
IWT03	IWT07
IWT04	IWT07a
IWT04a	IWT07b
IWT04b	IWT08
IWT04c	IWT08a
IWT04d	IWT08b
	IWT08c

Client Name

Sussex Cricket Ltd

Job Title

Sussex County Cricket Ground
Redevelopment - Phase 1

Drawing Title

Detail Plan - Second Floor Commercial

Scale

1:50 @ A1 / 1:100 @ A3

Please refer to the
Designers Hazard Register
(ref: 6616/K08) for all identified risks

CDM 2015 Health & Safety Information

This information relates only to 'Significant Hazards' identified on this drawing and is to be read in conjunction with the Designer's Risk Assessment Register.

© ECE Architecture Limited. No dimensions to be scaled from drawing except for the purposes of Planning Applications. The contractor should check all dimensions on site. It is the contractors responsibility to ensure compliance with Building Regulations.

Drawn

TH

Checked

GJK

Date

11.12.19

Project

6616 - ECE - 01 - 02 - DT - A - 0192P13

Status

CONSTRUCTION

P13 19.04.21 Issued for Construction

P12 14.04.21 Dimensions added

P11 25.03.21 Updates following change to Mechslip system

P10 09.10.20 Stage 4 Issue

P9 30.09.20 GA plan and elevation issue

Rev

Date

Revision Details

Dr

Ch

London:

76 Great Suffolk Street,
London, SE1 0BL

T 020 7928 2773 E london@ecearchitecture.com

Sussex:

Brooklyn Chambers, 11 Goring Road,
Worthing, West Sussex, BN12 4AP

T 01903 248777 E sussex@ecearchitecture.com

Bristol:

Westworks, Colston Tower,
Colston Street, Bristol, BS1 4XE

T: 0117 214 1101 E bristol@ecwestworks.com

ECE Architecture

www.ecearchitecture.com

GAD Plot Date: 19/04/2021 12:57:28